



Vary Section 12.1.6 2. of City of Prince George Zoning Bylaw No. 7850, 2007 as follows:
a) Increase maximum height from 12.0 m to 13.0 m

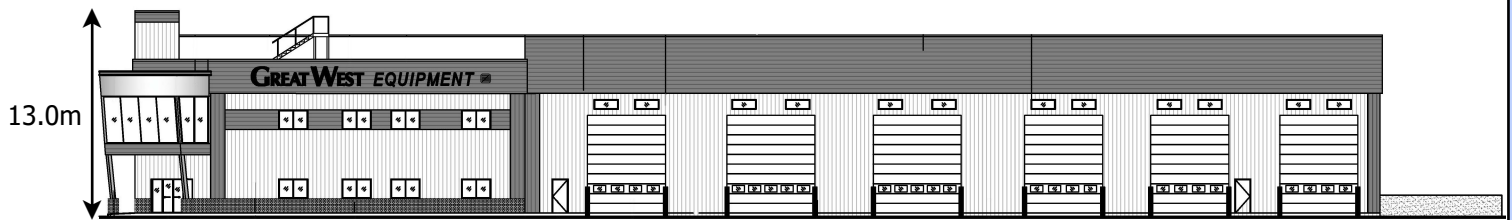

WEST ELEVATION

SCALE: 3/64" = 1'-0"

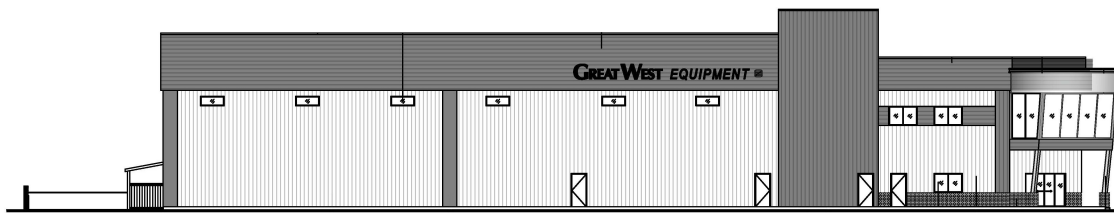

NORTH ELEVATION

SCALE: 3/64" = 1'-0"