



Liquor and Cannabis Regulation Branch
Liquor Primary #310088
Expires on January 31, 2023

Establishment Name: **Generator**
Licence Name: **Generator**
Location Address: 1232 - 1244 3rd Avenue
PRINCE GEORGE, B.C., V2L3E7
Issued to: GENERATOR ENTERTAINMENT SERVICES LTD.

TERMS AND CONDITIONS

HOURS OF SALE

	Monday	Tuesday	Wednesday	Thursday	Friday	Saturday	Sunday
Start	09:00	09:00	09:00	09:00	09:00	09:00	09:00
End	01:00	01:00	01:00	01:00	01:00	01:00	01:00

CAPACITY


Person01	135	Person02	115
----------	-----	----------	-----

- The terms and conditions to which this licence is subject include the terms and conditions contained in the licensee Terms and Conditions Handbook, which is available on the Liquor and Cannabis Regulation Branch website. The Terms and Conditions Handbook is amended from time to time.
- Liquor may only be sold, served and consumed within the service areas outlined on the official plan, unless otherwise endorsed or approved by the LCRB.
- Subject to terms and conditions specified in the restriction or approval letter(s). Copy of restriction or approval letter(s) must be kept with current liquor licence.
- Minors not permitted

YOUR CURRENT VALID LICENCE MUST BE
PROMINENTLY DISPLAYED AT ALL TIMES.
TAMPERING, ALTERING OR DEFACING THIS
LICENCE IN ANY MANNER MAY RESULT IN THE
LICENCE BEING CANCELLED.

Licence issued by the General Manager under the
authority of the Liquor Control and Licensing Act.

Licence Printed: March 31, 2022

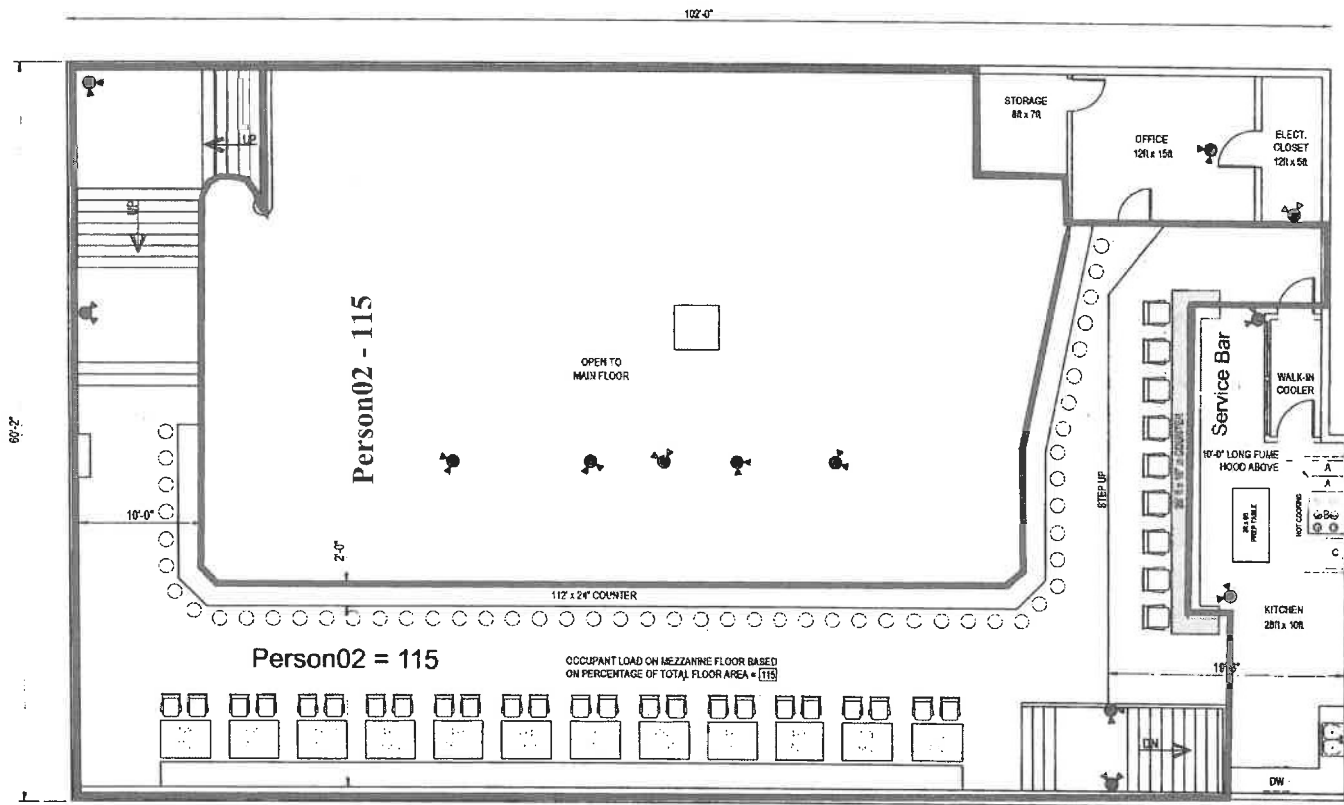

- LEGEND**
- ENERGIZING LIGHTING
- A DEEP FRYER - 30in. x 15in.
 - B 6 BURNER STOVE - 36in. x 36in.
 - C FLAT GRILL - 30in. x 18 3/4in.

UPPER FLOOR PLAN

SCALE: 1/8" = 1'-0"

TOTAL OCCUPANT LOAD BASED ON LIMITATION OF
AVAILABLE MALE AND FEMALE WASHROOM FACILITIES = 250
240 PATRONS & 10 STAFF

2023-05-05

ACCESS
ENGINEERING CONSULTANTS LTD.

101-11111 11111 11111
11111 11111 11111
11111 11111 11111
11111 11111 11111

11111 11111 11111
11111 11111 11111
11111 11111 11111
11111 11111 11111

DWG TITLE	MEZZANINE FLOOR PLAN
PROJECT	1232 THIRD AVENUE - LIQUOR LICENCE
CLIENT	KRITI GABA
DATE	10/10/2019
SCALE	1/8" = 1'-0"
DRWING BY	11111
PROD. NO.	10184
DWG NO.	A-111
ACAD FILE	11111

LIQUOR AND CANNABIS REGULATION BRANCH
APPROVAL IN PRINCIPLE

Subject to the terms and/or conditions specified in the
approved in principle letter of approval.

Job #: 11111-11111 Max Patron Capacity: 250

Authority: 11111

LCRB OFFICIAL PLAN
MUST BE KEPT WITH LIQUOR LICENCE AND
AVAILABLE FOR INSPECTION AT ALL TIMES
Date Issued: February 15, 2022
LP Licence # 310088 General Manager

