


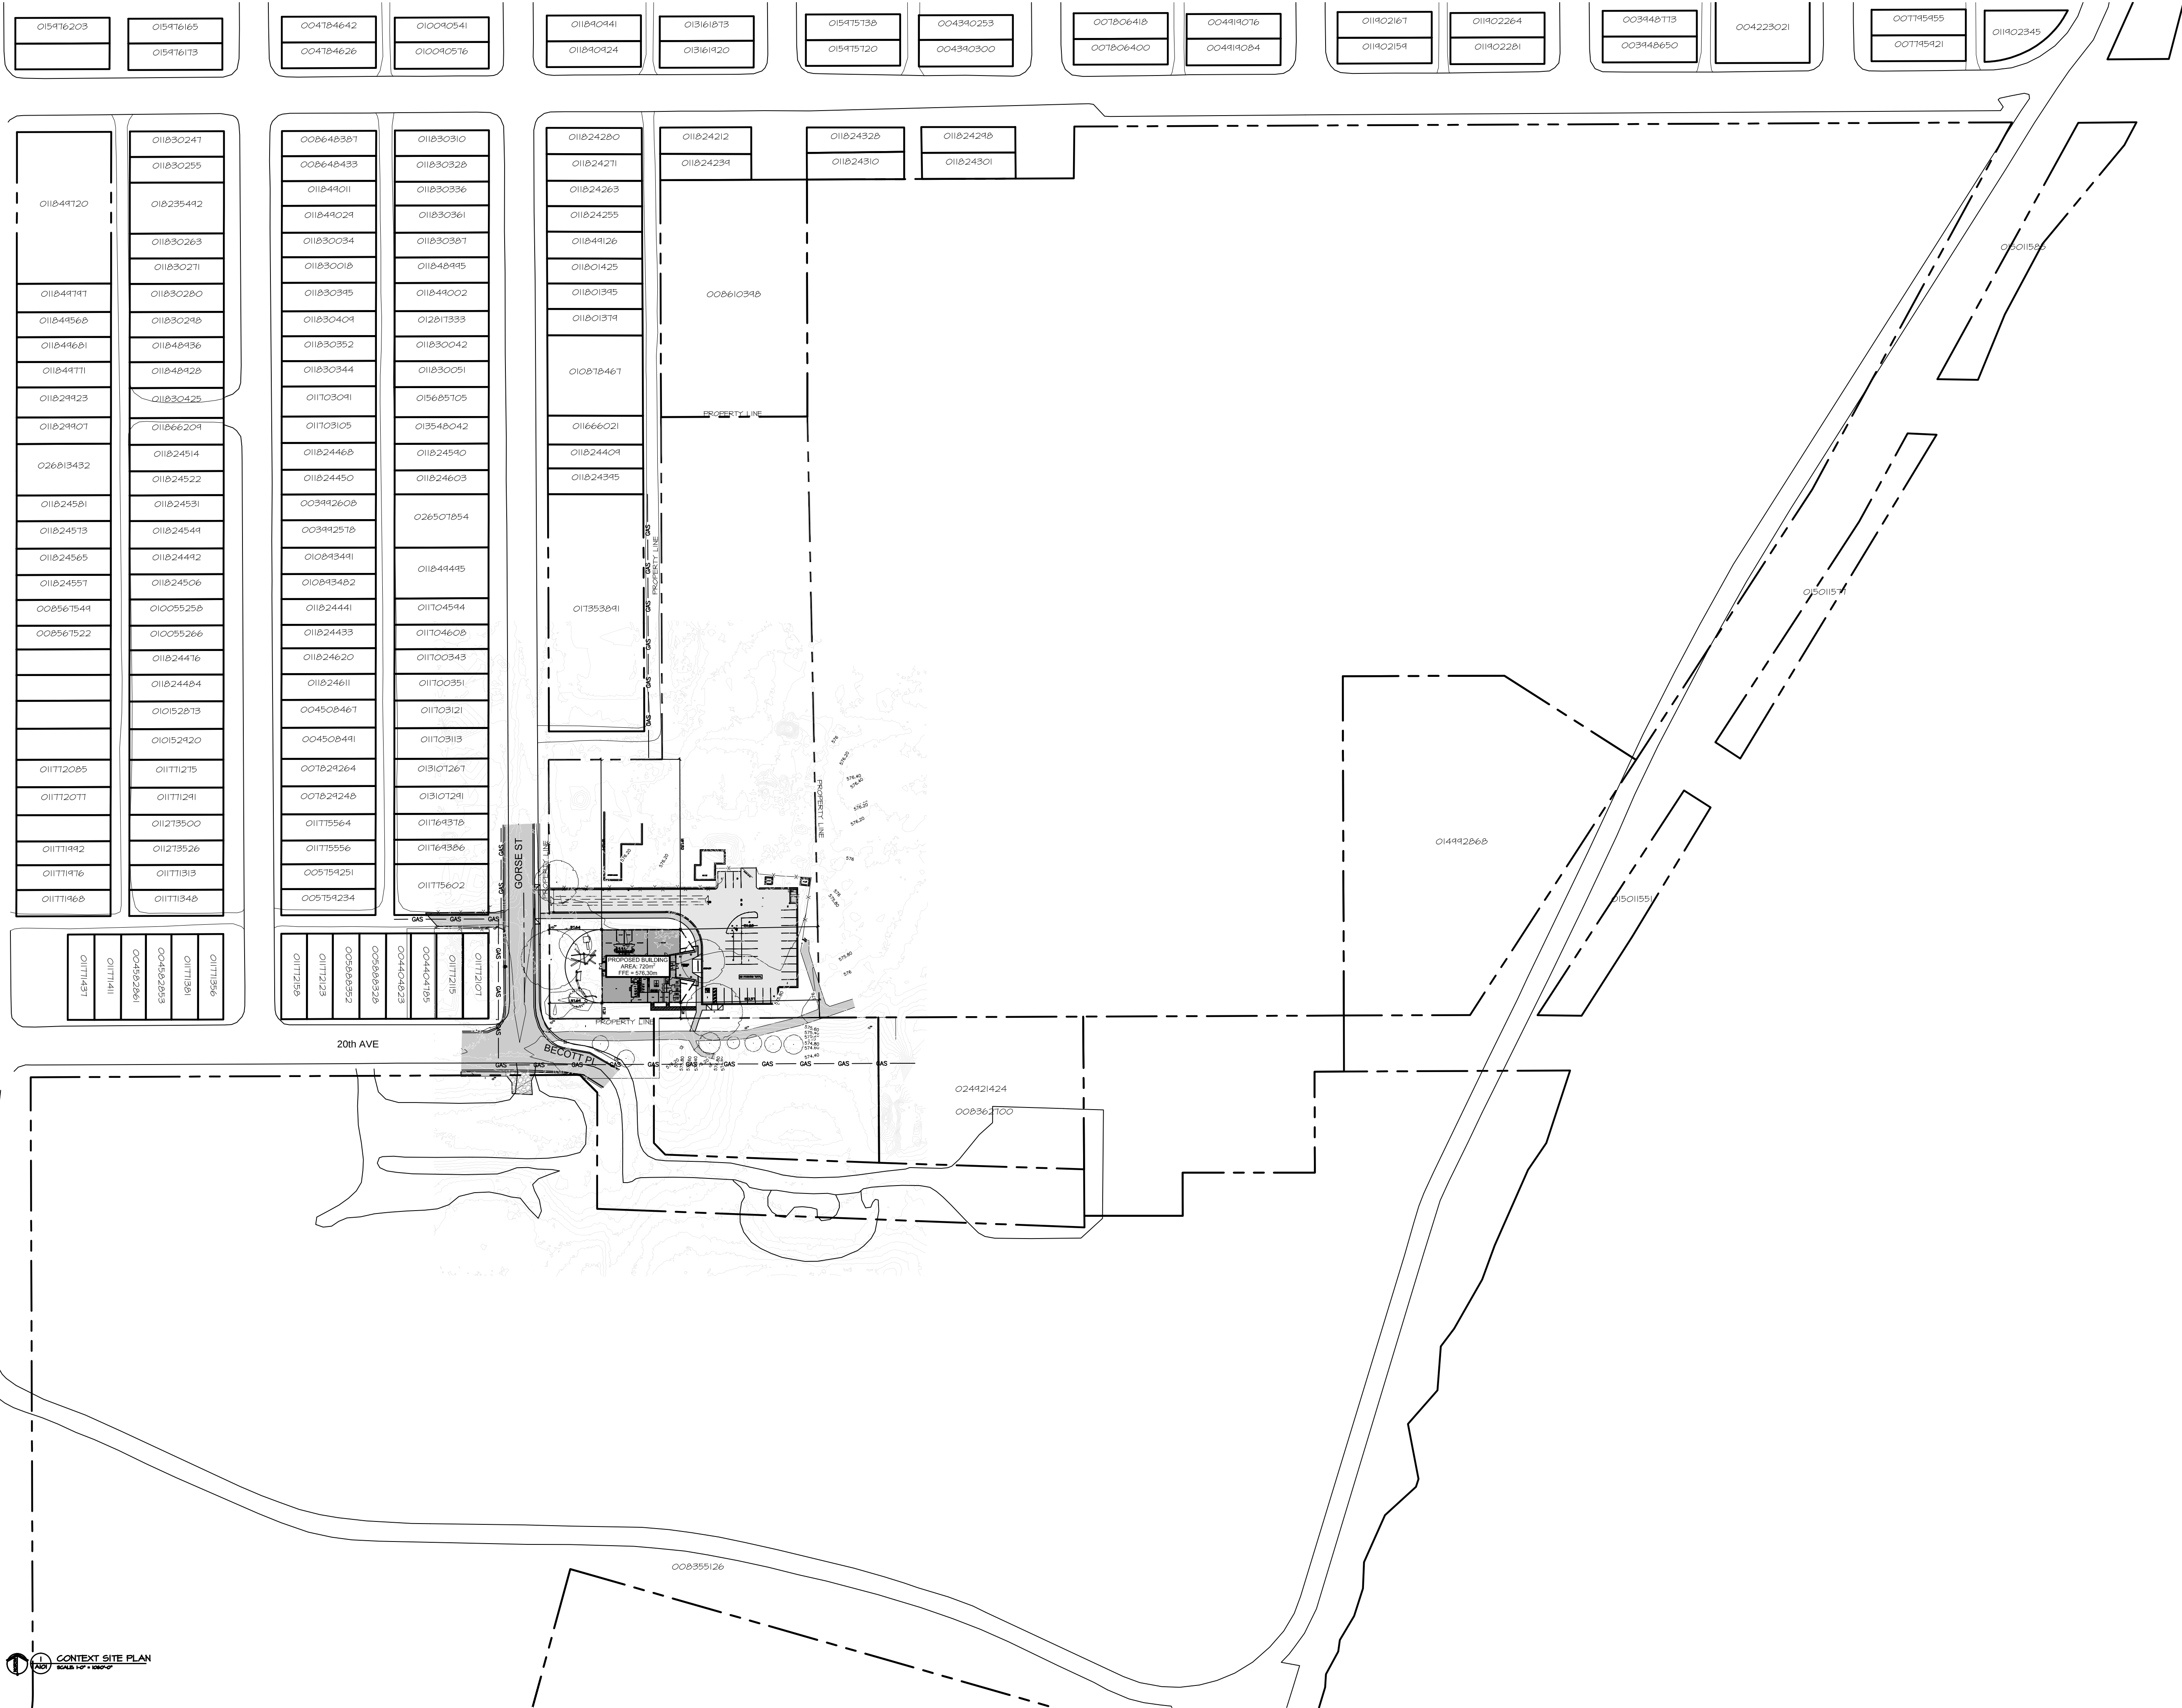

CONTEXT SITE PLAN
Scale 1/4" = 100'

Scott M. Kemp Architect

4427 River Road West, Ladner, BC V4K 1R9
P: (604) 786-6150 F: (604) 952-6021
scott@smkarchitect.com

DL Projects.jpg

1088 Great Street
Prince George, B.C. V2N 2K8
Phone: (250) 649-0581
Fax: (250) 649-0581
E-mail: info@dlprojects.com

TITLE:

CONTEXT SITE PLAN

File: Lheidli-Logan-1024-011.pdf
Sheet: 01 - Project Information

Lheidli T'enneh, First Nation
Daycare in the Park

1950 Gorse Street, Prince George, BC

XX XX/21	ISSUED FOR DEVELOPMENT PERMIT	DATE OCT.20
DRAWN ML	CHK'D SK	JOB No. -
DESIGN	CHK'D -	DRAWING No.
SCALE AS SHOWN		A101A