

LEGAL DESCRIPTION
 LOT 23 DL 937 PL 752
 PID: 007-908-261

LOT 24 DL 937 PL 752
 PID: 007-908-288


EXISTING ZONING
 RS4

DEVELOPMENT AREA
 278.89m² (0.03ha)

SURVEY NOTES:

1. PROPERTY LINES SHOWN ARE APPROXIMATE.
2. UNDERGROUND SERVICES AND LOCATIONS ARE APPROXIMATE AND MUST BE VERIFIED BEFORE EXCAVATION.

Exhibit "A"
Date: May 8, 2023
Application No. TU000082
Page 1 of 1

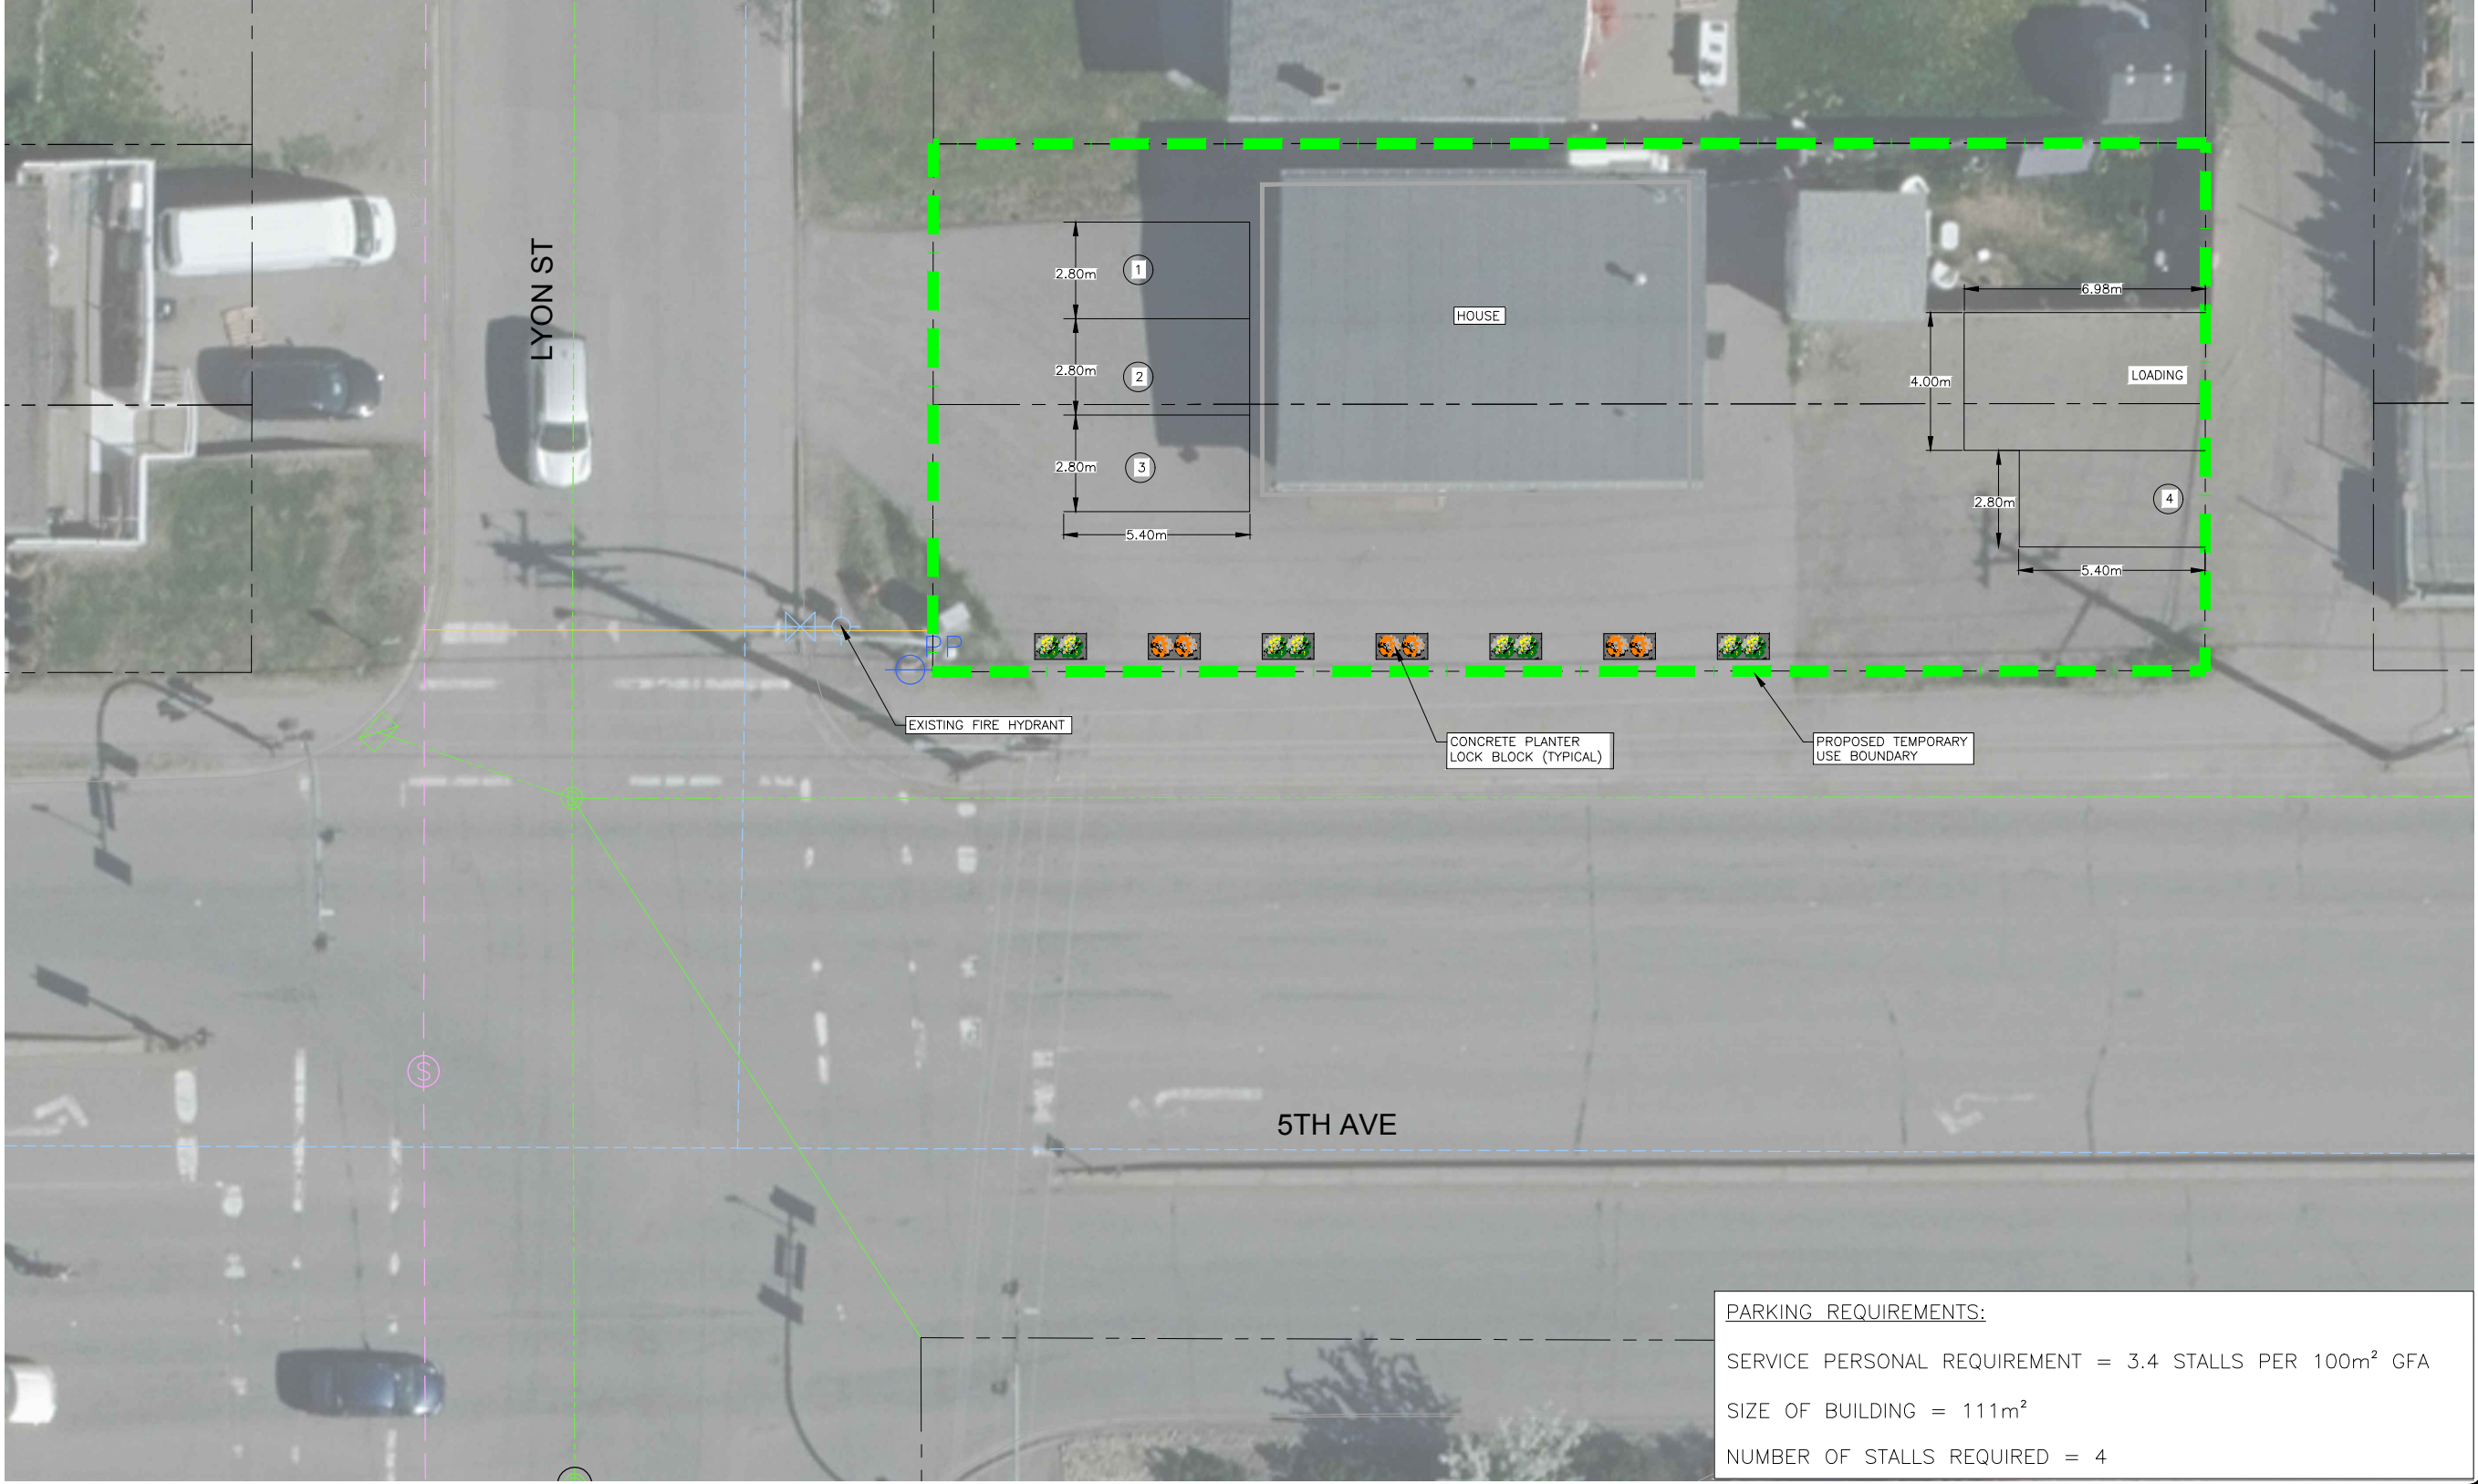

LEGEND

EXISTING


- EX. TEST PIT & DRILL HOLE
- EX. BENCHMARK & SURVEY HUBS
- EX. I.P.s & ISM's
- EX. LEGAL LINE
- EX. LEGAL R.O.W. & EASEMENT
- EX. SANITARY & MANHOLE
- EX. SANITARY FORCE MAIN
- EX. STORM & MANHOLE
- EX. SINGLE & DOUBLE CATCHBASIN c/w CB LEADS
- EX. CATCHBASIN MANHOLE
- EX. CULVERT
- EX. FIRE HYDRANT & VALVE ASSEMBLY
- EX. WATERMAIN & VALVE
- EX. BLOW-OFF ASSEMBLY
- EX. CURB STOP
- EX. ROAD & SIDEWALK
- EX. ROAD SIGN(S)
- EX. SHOULDER
- EX. TOP OF SLOPE
- EX. TOE OF SLOPE
- EX. DITCH or SWALE
- EX. FENCE
- EX. OVERHEAD LINES
- EX. UNDERGROUND LINES
- EX. POWER POLE & ANCHOR
- EX. GAS MAIN

PROPOSED

- PR. LEGAL LINE
- PR. LEGAL R.O.W. & EASEMENT
- PR. SANITARY & MANHOLE
- PR. STORM & MANHOLE
- PR. SINGLE & DOUBLE CATCHBASIN c/w CB LEADS
- PR. CATCHBASIN MANHOLE
- PR. CULVERT
- PR. DITCH or SWALE
- PR. FIRE HYDRANT & VALVE ASSEMBLY
- PR. WATERMAIN & VALVE
- PR. GRAVEL SHOULDER
- PR. ASPHALT
- PR. CURB & SIDEWALK
- PR. ROAD SIGN(S)

NO.	DATE (D/M/Y)	REVISION	BY


NOT FOR CONSTRUCTION

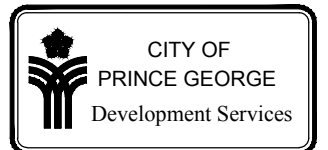

CONSULTANTS PROJECT No.:	1834-02
DRAWN:	KP
CHECKED:	AT
ENGINEER:	TAF
DATE:	MARCH 2023
SCALES:	1:
SCALES:	

WES WALKER
 490 LYON STREET
 TEMPORARY USE PERMIT
 SITE PLAN

DRAWING No.
TUP:01

 

PARKING REQUIREMENTS:
 SERVICE PERSONAL REQUIREMENT = 3.4 STALLS PER 100m² GFA
 SIZE OF BUILDING = 111m²
 NUMBER OF STALLS REQUIRED = 4

C:\Users\lisa\OneDrive\Documents\Projects\1834 - New Walker\02 - Lyon Street TUP\01 - Planning\03 - Application\02 - Design\01 - CAD Files\1834-02_Base.dwg

THIS DRAWING, AS AN INSTRUMENT OF SERVICE, IS THE PROPERTY OF L&M ENGINEERING LIMITED AND MAY NOT BE REPRODUCED WITHOUT WRITTEN PERMISSION OF SAME AND UNLESS THE REPRODUCTION CARRIES THEIR NAME. ALL DESIGNS AND OTHER INFORMATION SHOWN ON THIS DRAWING ARE FOR USE ON THE SPECIFIED PROJECT ONLY AND SHALL NOT BE USED OTHERWISE WITHOUT WRITTEN PERMISSION OF L&M ENGINEERING LIMITED.