



Vary Section 13.3.5 1. of the "City of Prince George Zoning Bylaw No. 7850, 2007" as follows:
a) Increase the maximum height from 15.0 m to 32.0 m.

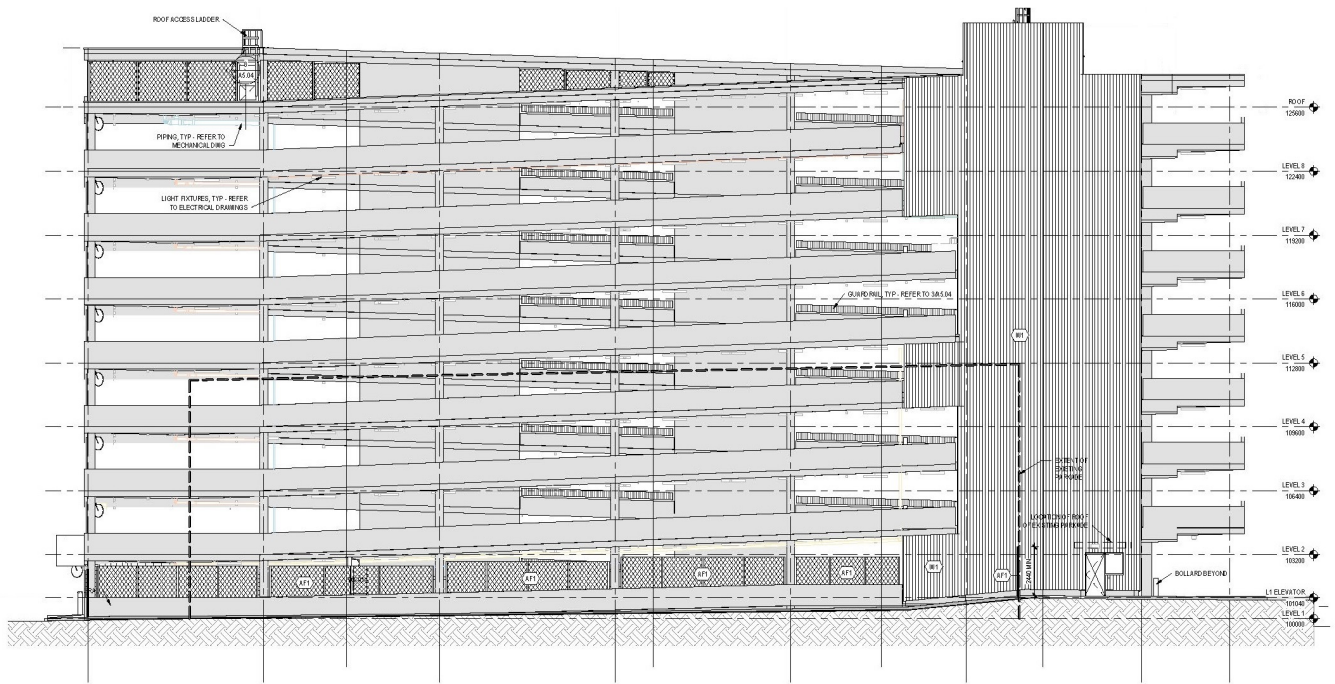

1 WEST ELEVATION
SCALE: 1:100

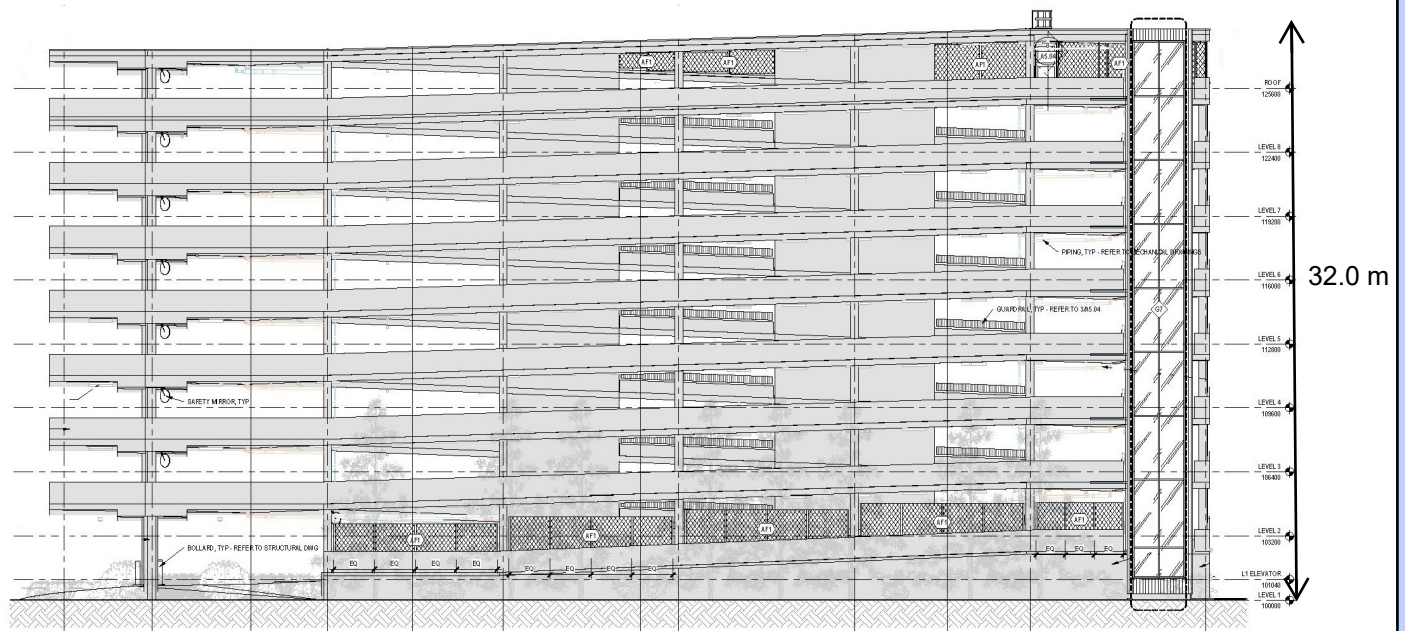

2 EAST ELEVATION
SCALE: 1:100

Exhibit "A" to VP100663

Lot A, DL 343, CD, Plan EPP61360 Except Plan EPP61362