




NORTH ELEVATION
 SCALE: 1/4"=1'-0"

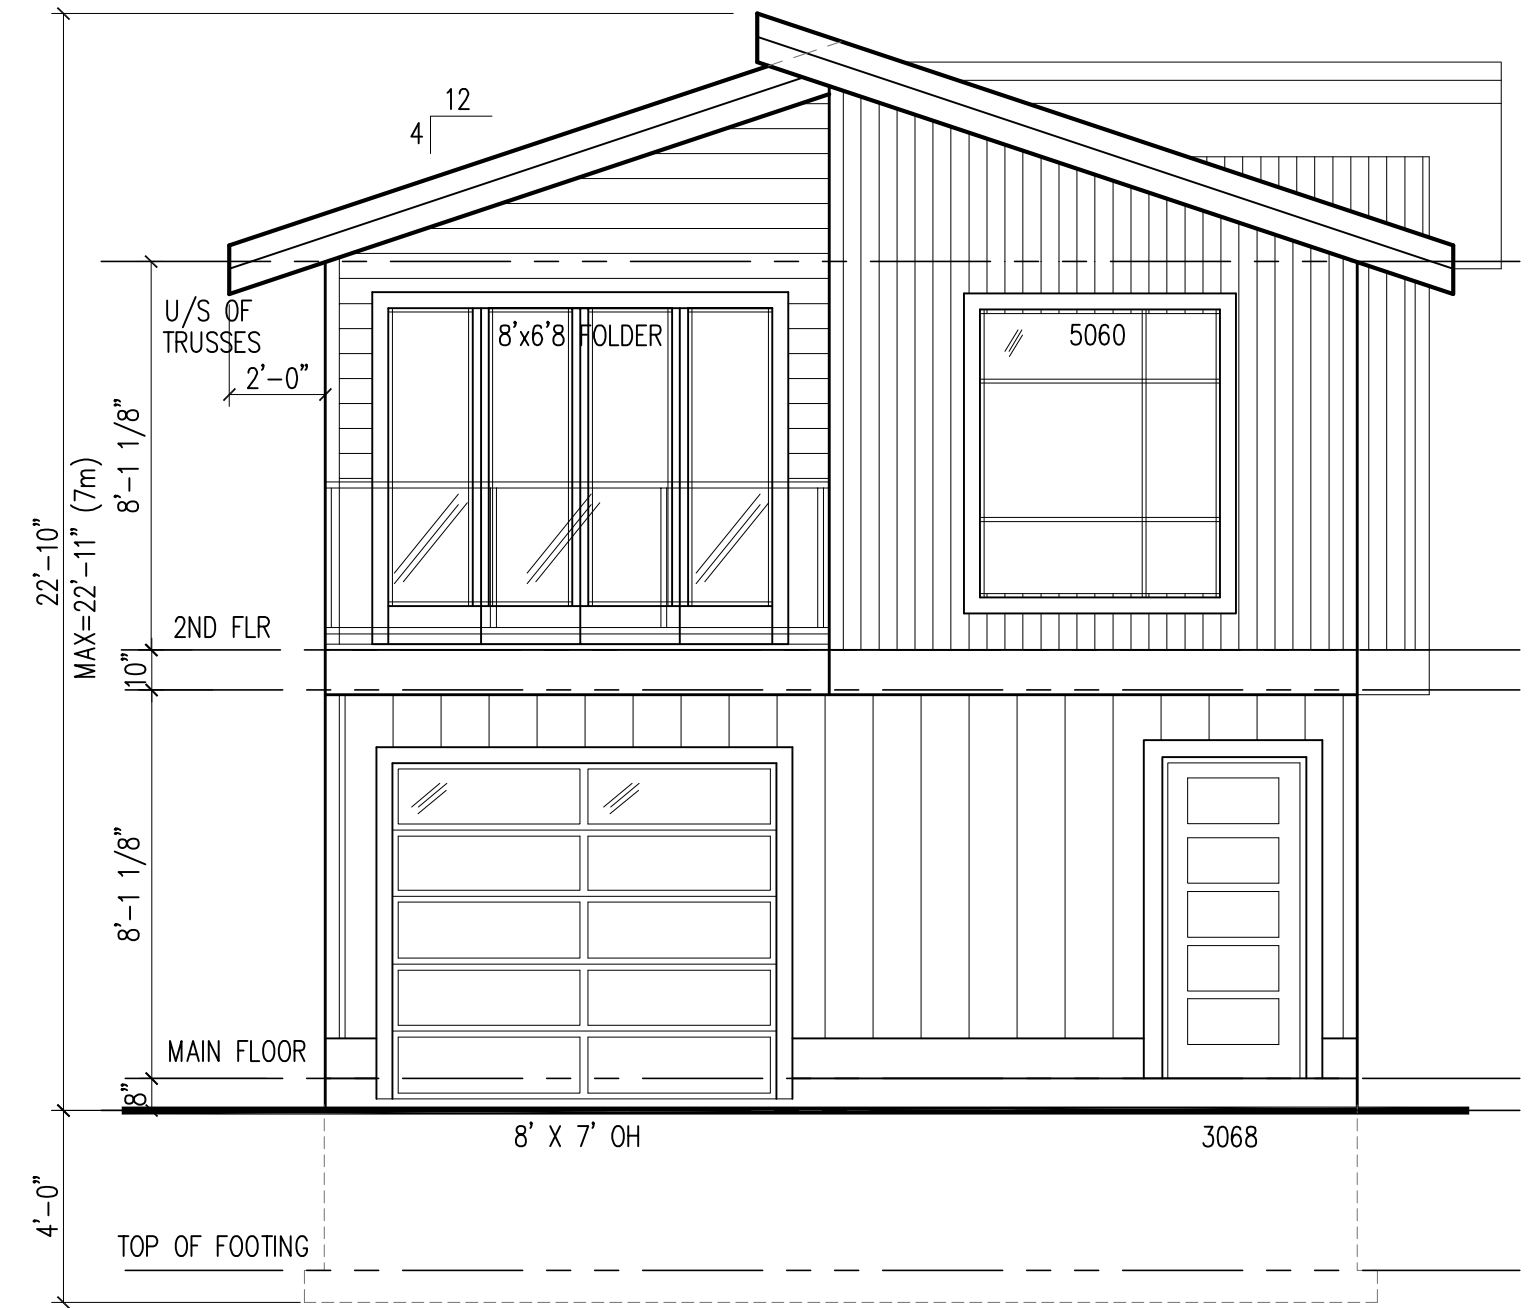

EAST ELEVATION
 SCALE: 1/4"=1'-0"

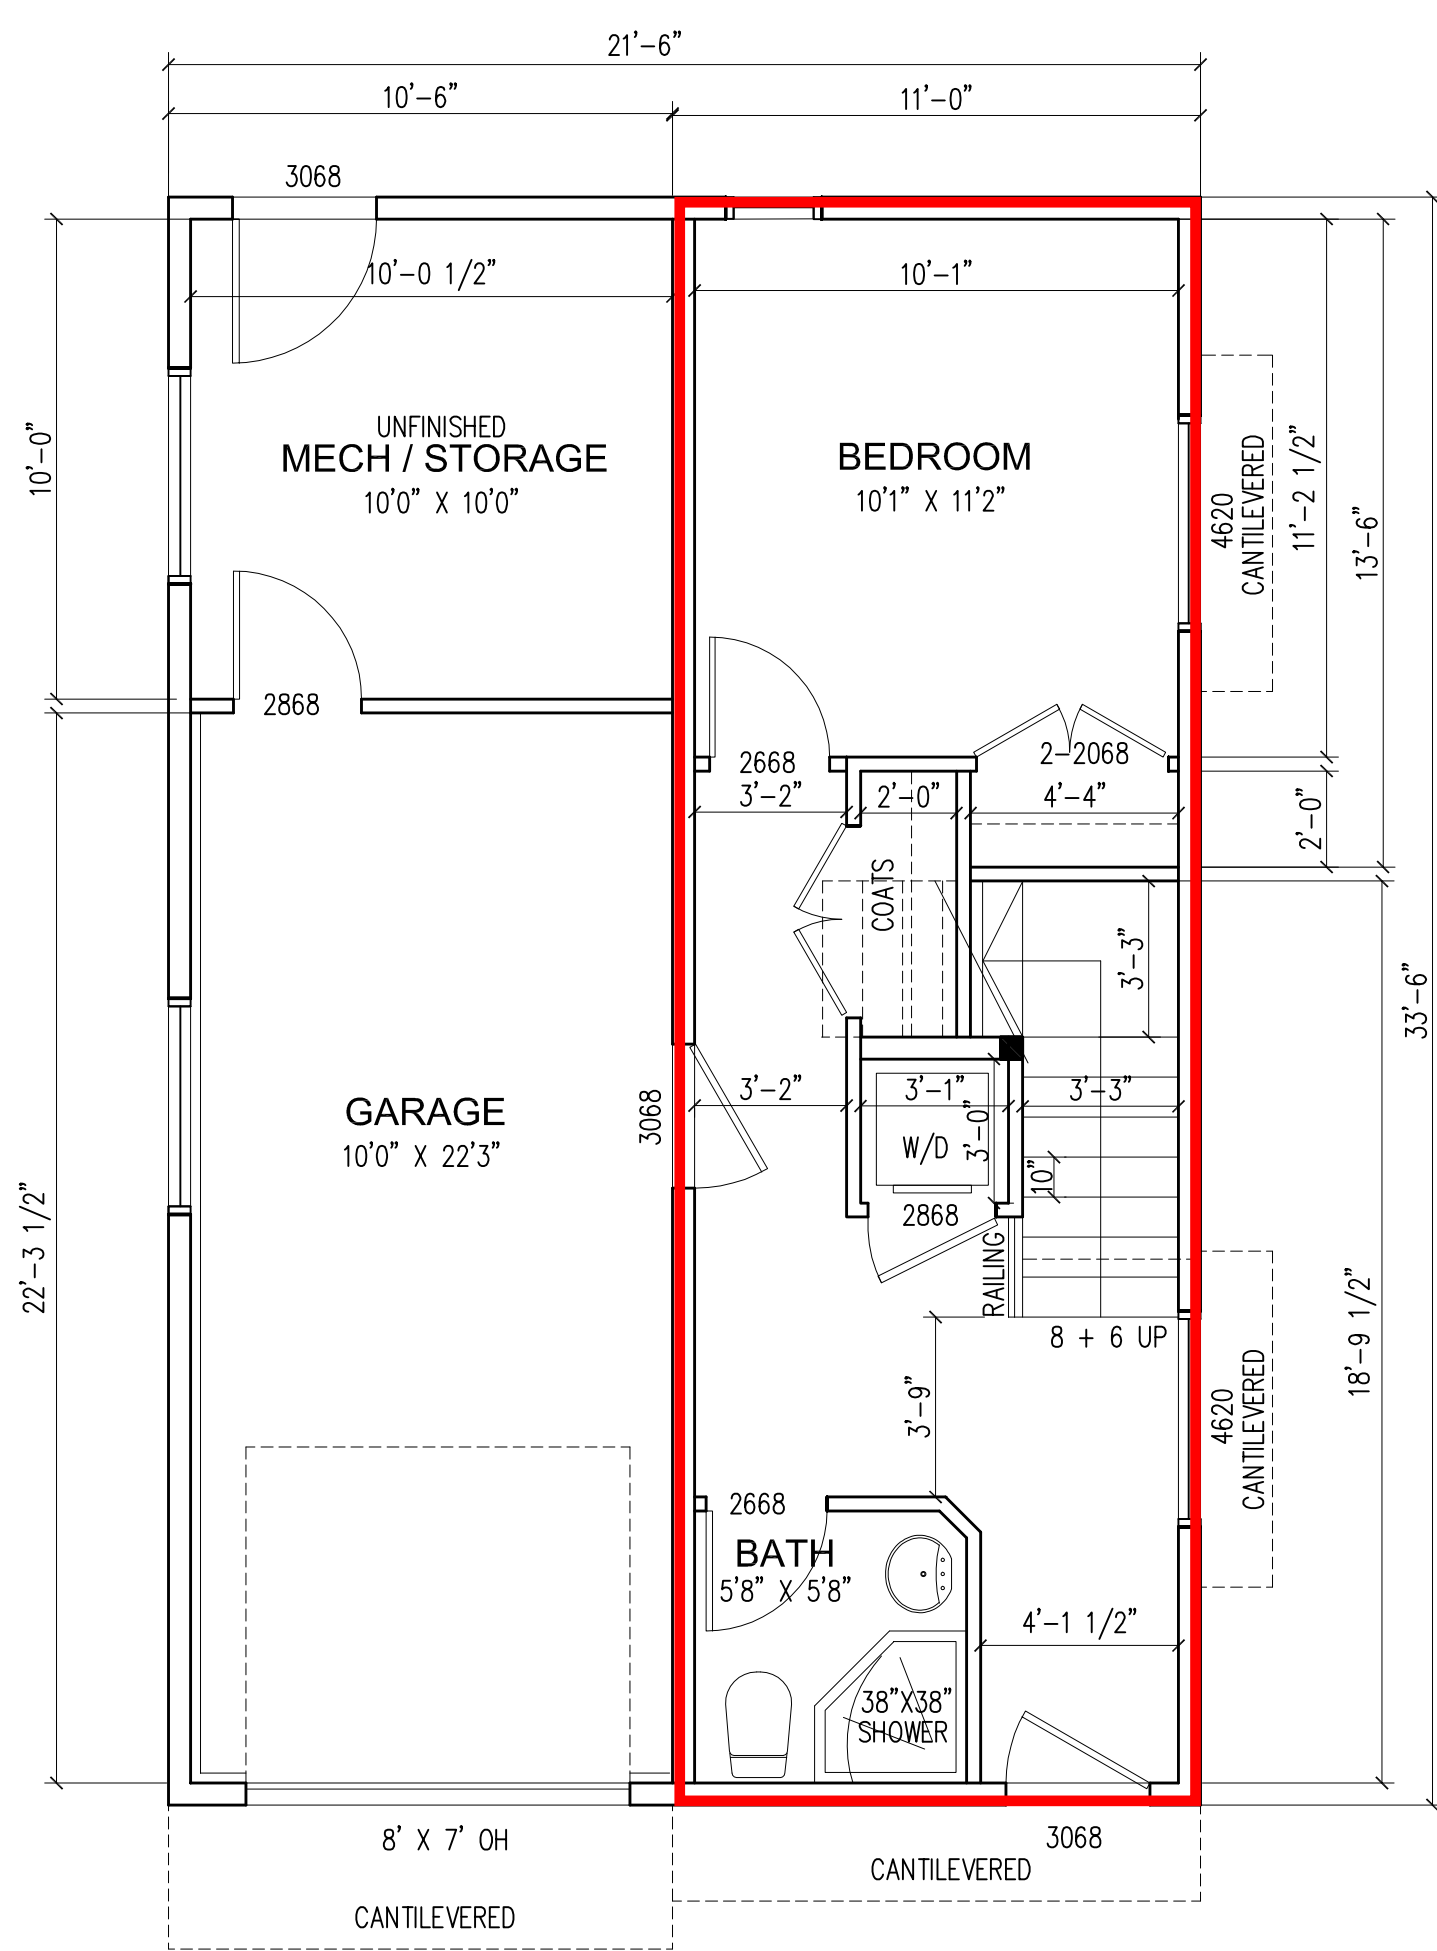

ENTRY LEVEL FLOOR PLAN
 21.5' X 33.5' = 720 SQFT
 (GARAGE INCLUDED=239 SQFT)
 SCALE: 1/4"=1'-0"

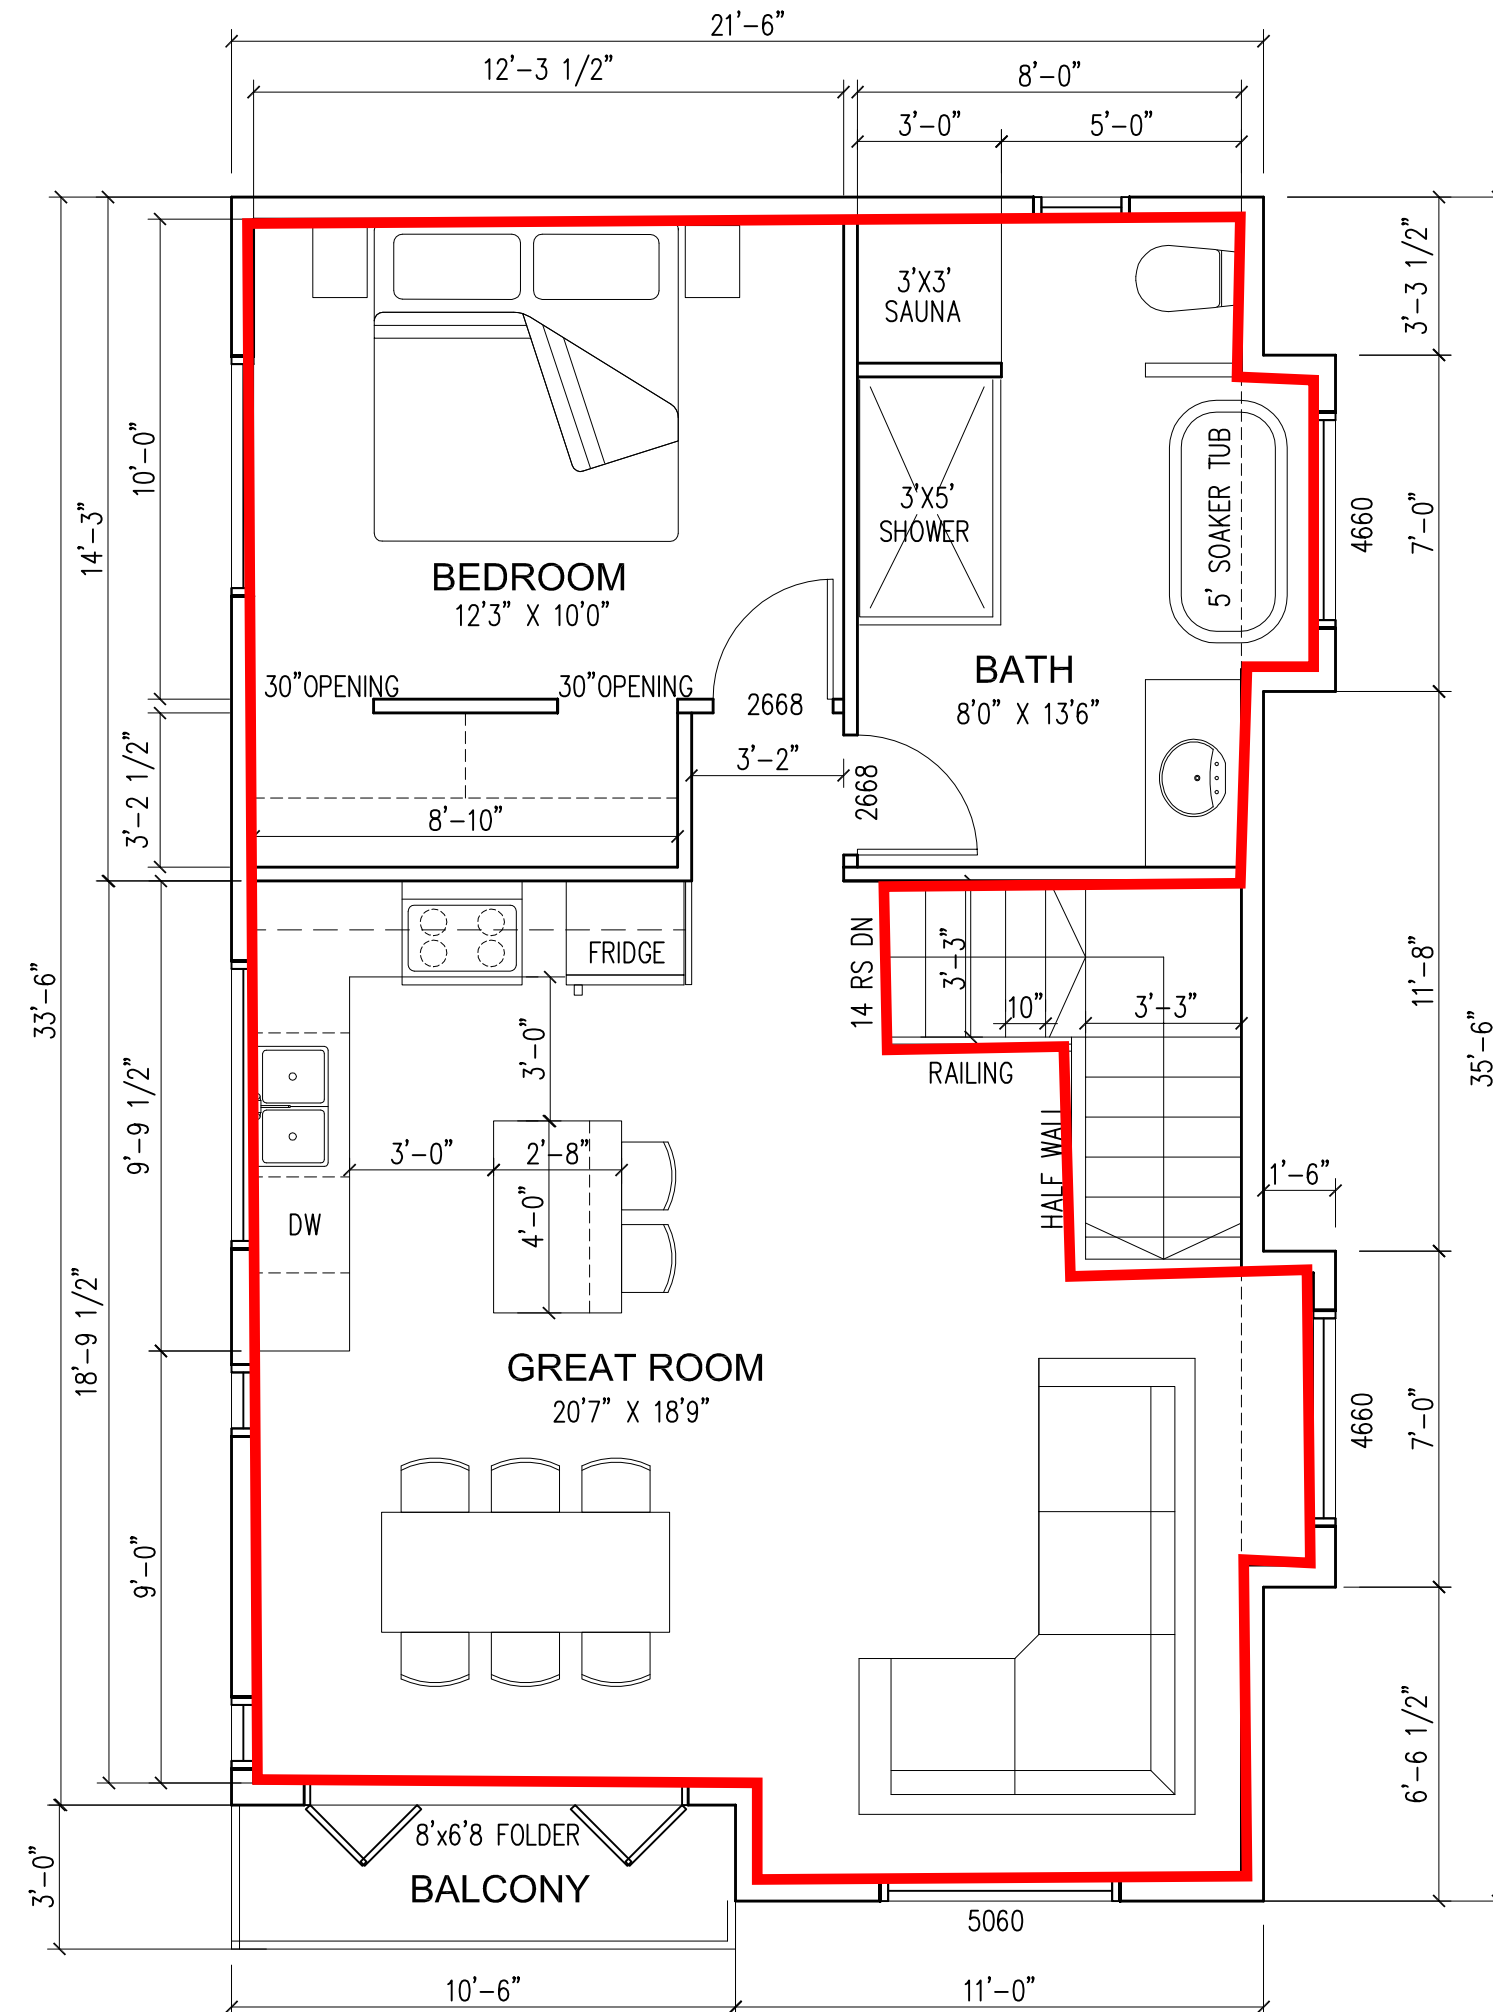

UPPER FLOOR PLAN
 720 SQFT
 (STAIRS NOT INCLUDED)
 SCALE: 1/4"=1'-0"

Secondary Dwelling Area (100 sq.m.)

**ISSUED FOR DEVELOPMENT PRMIT
 - NOT FOR CONSTRUCTION -**

PROJECT: NEW CARRIAGE HOME

SCALE: 1/4" = 1' - 0"
 (36"X24")

PROJECT BY: DOROTHY van DIEPEN

LOCATION: PID 011317761
 LT 10 DL8175 PL17631
 2763 MICHENER CRES
 PRINCE GEORGE, BC

CONTRACTOR / BUILDER shall check and verify and be responsible for all dimensions, details, specifications and site conditions before proceeding with construction. Any error shall be submitted to the consultant for correction.

DATE: FEB 18 2020
 DRAWN: EH 006-20
studio 12
 design and drafting
 250- 960- 8311
 elisahorvath@yahoo.ca

DRAWING: FLOOR PLANS ELEVATIONS

DRAWING NO: 1 OF 2