


1 MAIN FLOOR PLAN  
1/4" = 1'-0"

OCCUPANT LOAD CALCULATIONS		FLOOR AREA CALCULATIONS		LICENSED AREA		UNLICENSED AREA		TOTAL AREA	
MAIN FLOOR TOTAL	184 PEOPLE	MAIN FLOOR	1,946 S.F.	180.8 m <sup>2</sup>	1,297 S.F.	120.5 m <sup>2</sup>	3,243 S.F.	301.3 m <sup>2</sup>	
BASEMENT TOTAL	100 PEOPLE	BASEMENT	1,627 S.F.	151.2 m <sup>2</sup>	1,402 S.F.	130.2 m <sup>2</sup>	3,029 S.F.	281.4 m <sup>2</sup>	
TOTAL OCCUPANT LOAD	284 PEOPLE	TOTAL FLOOR AREA	3,573 S.F.	332.0 m <sup>2</sup>	2,699 S.F.	250.7 m <sup>2</sup>	6,272 S.F.	582.7 m <sup>2</sup>	

NOTE: DIMENSIONS OF EXISTING CONDITIONS SHALL BE CONFIRMED ON SITE PRIOR TO COMMENCING WORK. ALL MAJOR DISCREPANCIES SHALL BE REPORTED TO THE ARCHITECT.

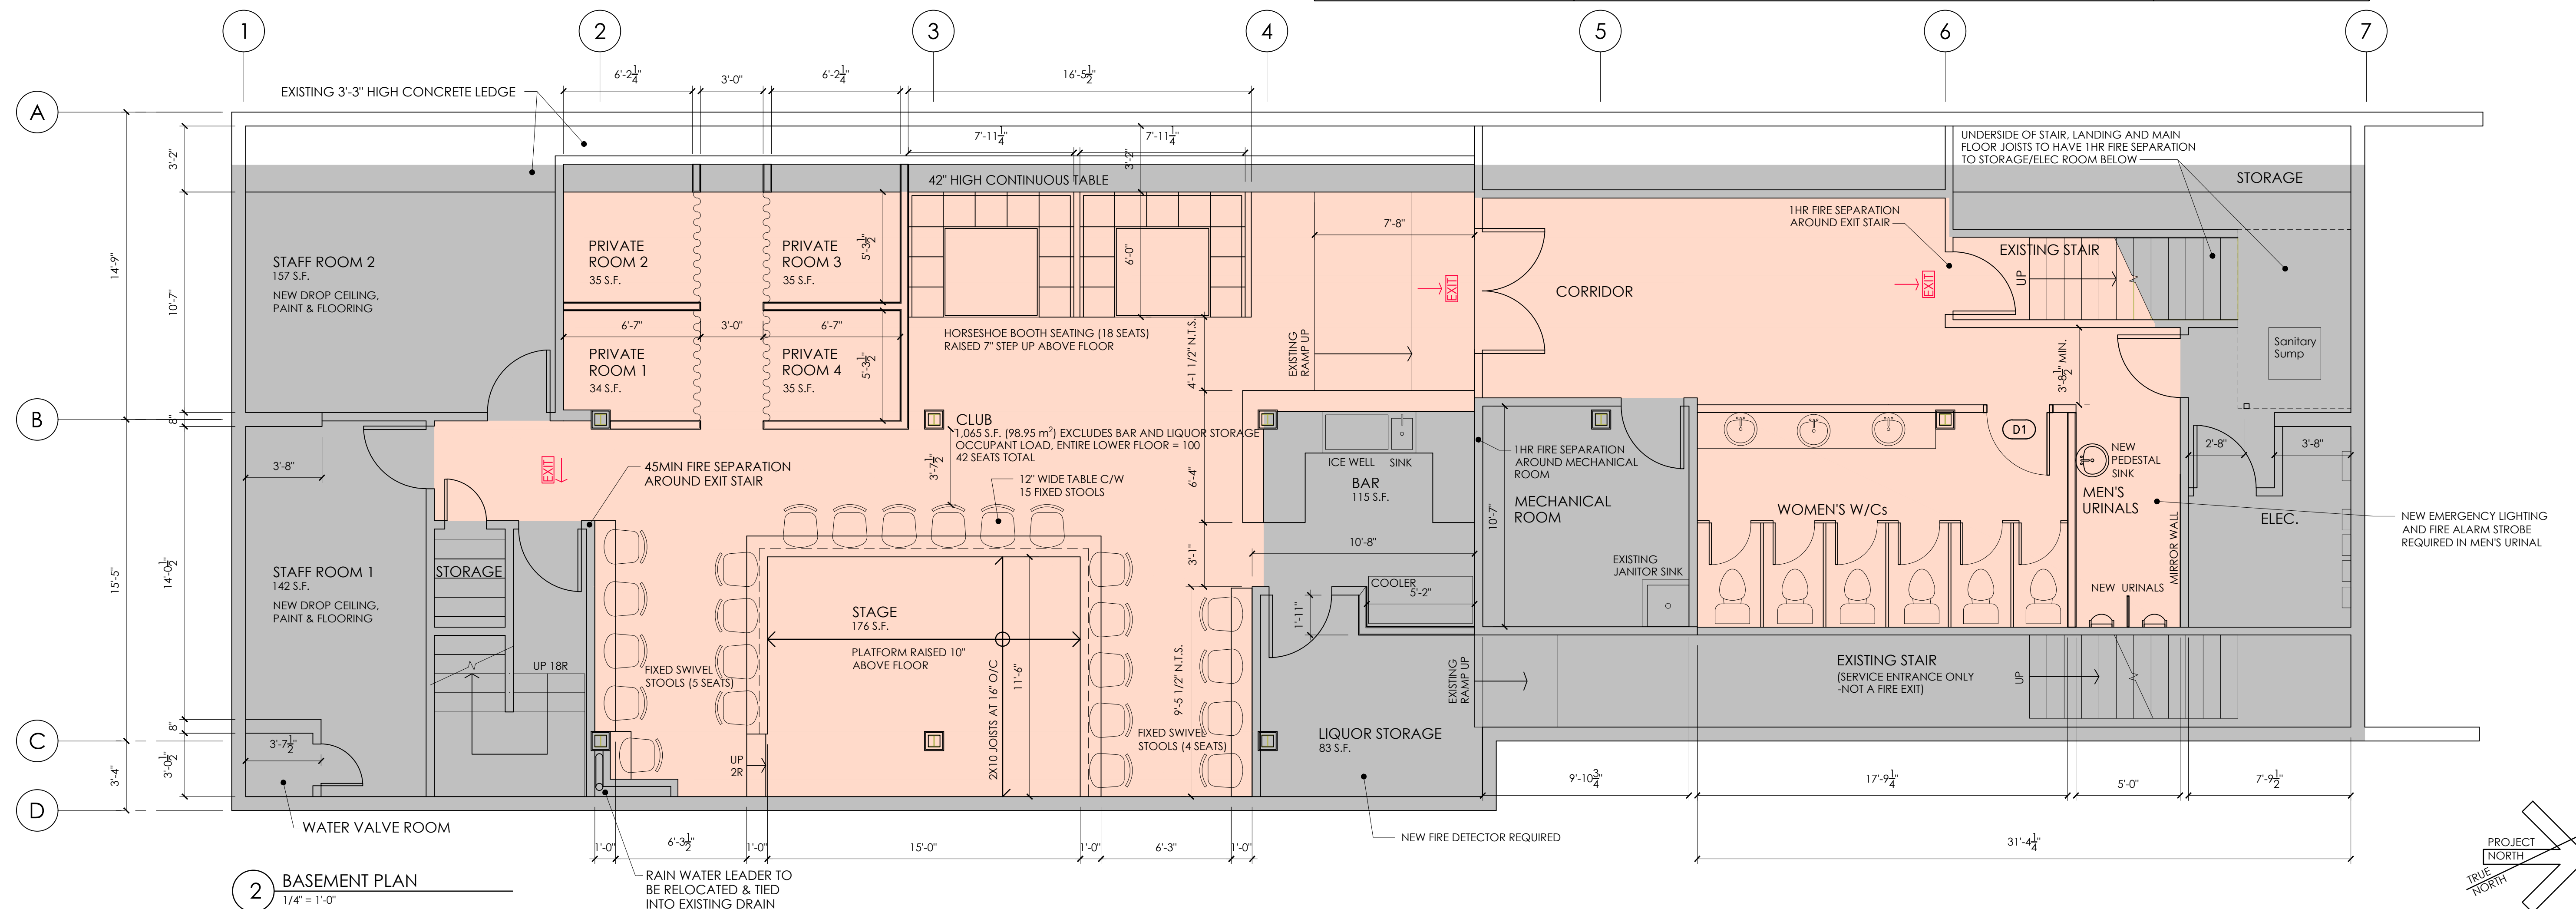

2 BASEMENT PLAN  
1/4" = 1'-0"

2 20.03.2024 RE-ISSUED FOR LIQUOR LICENSE APPLICATION  
1 21.12.2023 ISSUED FOR LIQUOR LICENSE APPLICATION  
No. DATE REVISION

PROJECT TITLE  
NIGHT CLUB RENOVATION  
1466 - 3RD AVENUE  
PRINCE GEORGE, B.C.

NOTES  
©Copyright reserved. This plan and design is and at all times remains the exclusive property of Chernoff Thompson Architects North and cannot be used without the architect's consent.  
All dimensions on the project must be checked by the contractor.  
This drawing must not be used for construction purposes until here countersigned.  
date: \_\_\_\_\_



SHEET TITLE  
AS PROPOSED FLOOR PLANS (LICENSED VS. UNLICENSED AREA)

PROJECT No. 642-23  
DRAWN DK  
CHECKED TB  
SCALE 1/4" = 1'-0"  
DATE 08 MAY 2023  
PRINTED 20 MAR 2024

REVISION No.  
DRAWING No.

A-1.1

CHERNOFF THOMPSON ARCHITECTS NORTH  
230 - 177 VICTORIA ST., PRINCE GEORGE, BC V2L 5R8  
PHONE (250) 564-7285, FAX (250) 564-7286  
E-MAIL bct@telus.net

