

1 ENLARGED SITE PLAN  
A004 Scale: 1 : 250

**PRINCE GEORGE ZONING BYLAW No. 7850, 2007**

<b>LEGAL DESCRIPTION</b>	LT A DL 936 PL 16583 & DL 8169 PID: 012-699-021		<b>YARD SETBACKS</b>	PERMITTED	PROVIDED	
<b>CIVIC ADDRESS</b>	2268 QUINN ST.			FRONT SETBACK	3.0 m	3.0 m
<b>ZONING</b>	M1 LIGHT INDUSTRIAL (SERVICE, BUSINESS SUPPORT; SERVICE, INDUSTRIAL SUPPORT; WAREHOUSING)		<b>PARKING REQUIREMENTS</b>	REAR SETBACK	3.0 m, EXCEPT IT IS 1.2 m IF IT ABUTS A LANE	3.0 m
<b>SITE AREA</b>	11,018 m <sup>2</sup>			SIDE SETBACK	0.0 m, EXCEPT IT IS 3.0 m IF IT ABUTS A RESIDENTIAL LOT OR A FLANKING STREET	3.0 m ON NORTH SIDE, 0.0 m ON SOUTH SIDE
<b>MAXIMUM HEIGHT PERMITTED</b>	PERMITTED: 12.0 m	PROVIDED: 6.7 m	<b>LOADING CALCULATION</b>	PERMITTED: ONE PARKING STALL PER 100 m <sup>2</sup> GFA; OR 3 PER TENANT / ESTABLISHMENT	1541.69 m <sup>2</sup> / 100 = 15.42 = 16 STALLS; PROVIDED: 48 REGULAR, 3 BARRIER-FREE	
<b>BUILDING FOOTPRINT</b>	1039.209 m <sup>2</sup>			ONE PER 1,900 m <sup>2</sup> , MINIMUM ONE; REQUIRED: 1, PROVIDED: 2		
<b>TOTAL G. F. A.</b>	SHOP: 18.593m x 22.472m (61' x 73.7') + 4.375m x 18.498m (14.3' x 60.7') = 417.822 m <sup>2</sup> + 80.929 m <sup>2</sup> = 498.751 m <sup>2</sup> OFFICE: 18.6m x 28.956m x 2 (61' x 95') + 46.7m <sup>2</sup> = 1123.86 m <sup>2</sup> TOTAL = 1622.61 m <sup>2</sup>		<b>BICYCLE PARKING REQUIREMENT</b>	NOT REQUIRED		
<b>SITE COVERAGE</b>	PERMITTED: 80%	PROVIDED: 1039.209 m <sup>2</sup> / 11018 m <sup>2</sup> = 9.43%				

CLIENT LOGO

KEYPLAN

No. 1 ISSUED FOR DEVELOPMENT PERMIT

ISSUANCE DATE 2025-10-22

**DISCLAIMER:**  
**NOT FOR CONSTRUCTION**

CLIENT  
TC ENERGY

CLIENT ADDRESS

PROJECT  
TC ENERGY PRINCE GEORGE

2268 QUINN ST. PRINCE GEORGE, BC

TITLE  
ARCHITECTURAL SITE PLAN

**WALTERFEDY**  
TORONTO | CALGARY | EDMONTON | KITCHENER | HAMILTON  
800.685.1378 walterfedy.com

DISCLAIMER: This electronic file drawing has been submitted to the owner for reference purposes only. This drawing may or may not include project changes made by proposed changes, site instructions, addenda, or site conditions. No claims are made as to the freedom from viruses or the durability of this electronic information or the medium with which it was furnished. Any use for a purpose other than that for which the information is intended shall be at the recipient's risk, and the recipient shall protect and indemnify Walterfedy, a part of WF Group, from any claims, costs, losses or damages from the use or misuse of this information.

REPRODUCTION OR DISTRIBUTION FOR PURPOSES OTHER THAN AUTHORIZED BY WALTERFEDY, A PART OF WF GROUP, IS FORBIDDEN. CONTRACTORS SHALL VERIFY AND BE RESPONSIBLE FOR ALL DIMENSIONS AND CONDITIONS ON THE JOB AND REPORT ANY VARIATIONS FROM THE DIMENSIONS AND CONDITIONS SHOWN ON DRAWINGS TO WALTERFEDY, A PART OF WF GROUP. - DO NOT SCALE THIS DRAWING -

COPYRIGHT © 2024 Walterfedy, A Part of WF Group Inc.


SCALE: AS NOTED SHEET NO: A004

DATE: 09/05/25

PROJECT NO: 0000-0000-00

DRAWN BY: Author

CHECKED BY: Checker

 

No.	ISSUANCE	DATE
1	ISSUED FOR DEVELOPMENT PERMIT	2025-10-22

**DISCLAIMER:**  
**NOT FOR CONSTRUCTION**

CLIENT  
**TC ENERGY**

CLIENT ADDRESS  
**TC ENERGY PRINCE GEORGE**

PROJECT  
2268 QUINN ST. PRINCE GEORGE, BC


TITLE  
**OVERALL SITE PLAN**

**WALTERFEDY**  
TORONTO | CALGARY | EDMONTON | KITCHENER | HAMILTON  
800.685.1378 walterfedy.com

DISCLAIMER: This electronic file drawing has been submitted to the owner for reference purposes only. This drawing may or may not include project changes made by proposed changes, site instructions, addends, or site conditions. No claims are made as to the freedom from viruses or the durability of this electronic information or the medium with which it was furnished. Any use for a purpose other than that for which the information is intended shall be at the recipient's risk, and the recipient shall protect and indemnify Walterfedy, a part of WF Group, from any claims, costs, losses or damages from the use or misuse of this information.

REPRODUCTION OR DISTRIBUTION FOR PURPOSES OTHER THAN AUTHORIZED BY WALTERFEDY, A PART OF WF GROUP, IS FORBIDDEN. CONTRACTORS SHALL VERIFY AND BE RESPONSIBLE FOR ALL DIMENSIONS AND CONDITIONS ON THE JOB AND REPORT ANY VARIATIONS FROM THE DIMENSIONS AND CONDITIONS SHOWN ON DRAWINGS TO WALTERFEDY, A PART OF WF GROUP. - DO NOT SCALE THIS DRAWING -

SCALE:	AS NOTED	SHEET NO:	<b>A005</b>
DATE:	09/05/25		
PROJECT NO:	0000-0000-00		
DRAWN BY:	Author		
CHECKED BY:	Checker		

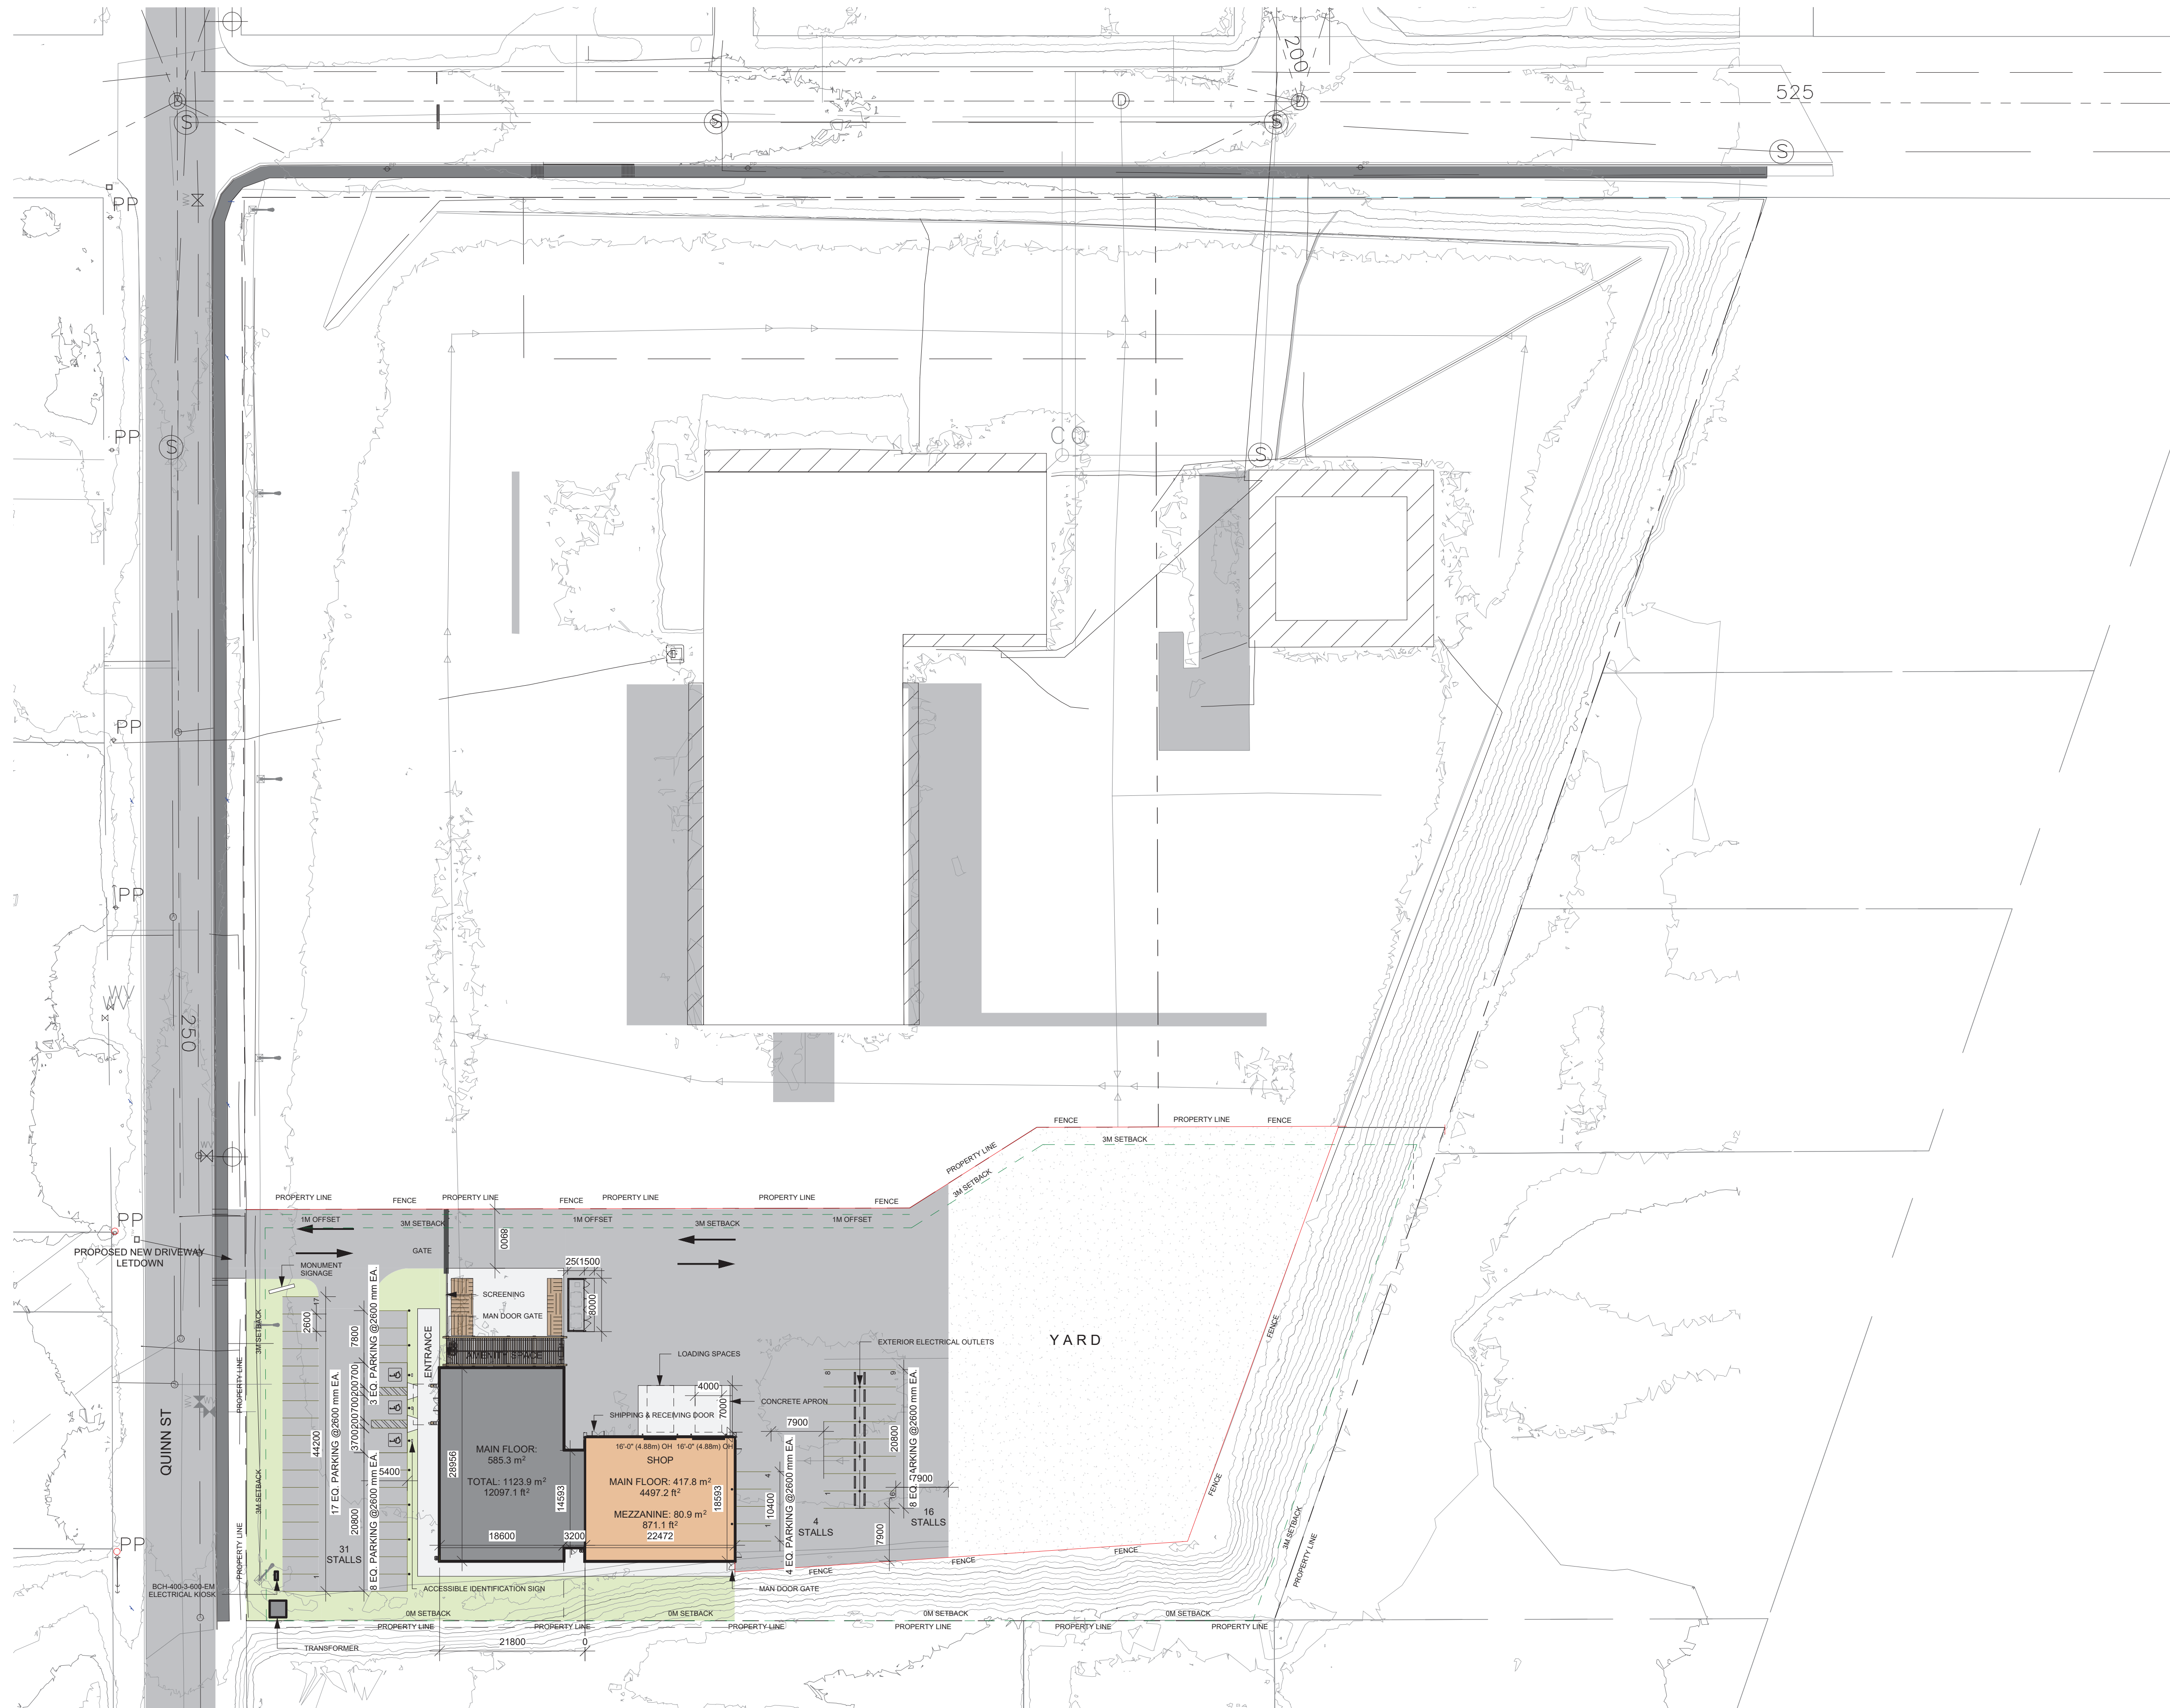

**2 OVERALL SITE PLAN**  
A005 Scale: 1 : 500

