



ELEVATION - WEST ELEVATION (FRONT)

SCALE: 1/4" = 1'-0"

ISSUED FOR VARIANCE APPLICATION

PROFESSIONAL SEAL

This drawing and the copyright are the property of the ENGINEER. Discrepancies, errors and omissions shall be referred to the Consultant for correction, interpretation or revision.
 Written dimensions shall have precedence over scaled dimensions. Contractors shall verify and be responsible for all dimensions and conditions shown on the drawings. Shop drawings shall be submitted to the Consultant for approval before proceeding with fabrication.

REVISIONS

NO.	DATE	EXPLANATION
1	19/11/19	ISSUED FOR VARIANCE APPLICATION

CLIENT

BAL & RANJIT CHATTA

PROJECT

RESIDENTIAL HOUSE PLAN

4056 DAVIS RD, PRINCE GEORGE, B.C.

DRAWING TITLE

ELEVATIONS

DESIGNER B. JOHNSTON, P.ENG
 REVIEWER Checker
 DRAWN BY K.T.

PROJ. NO.

19259

SHEET NO.


A-201

DATE 19/11/19 SCALE 1/4" = 1'-0"




ELEVATION - EAST ELEVATION (REAR)

SCALE: 1/4" = 1'-0"

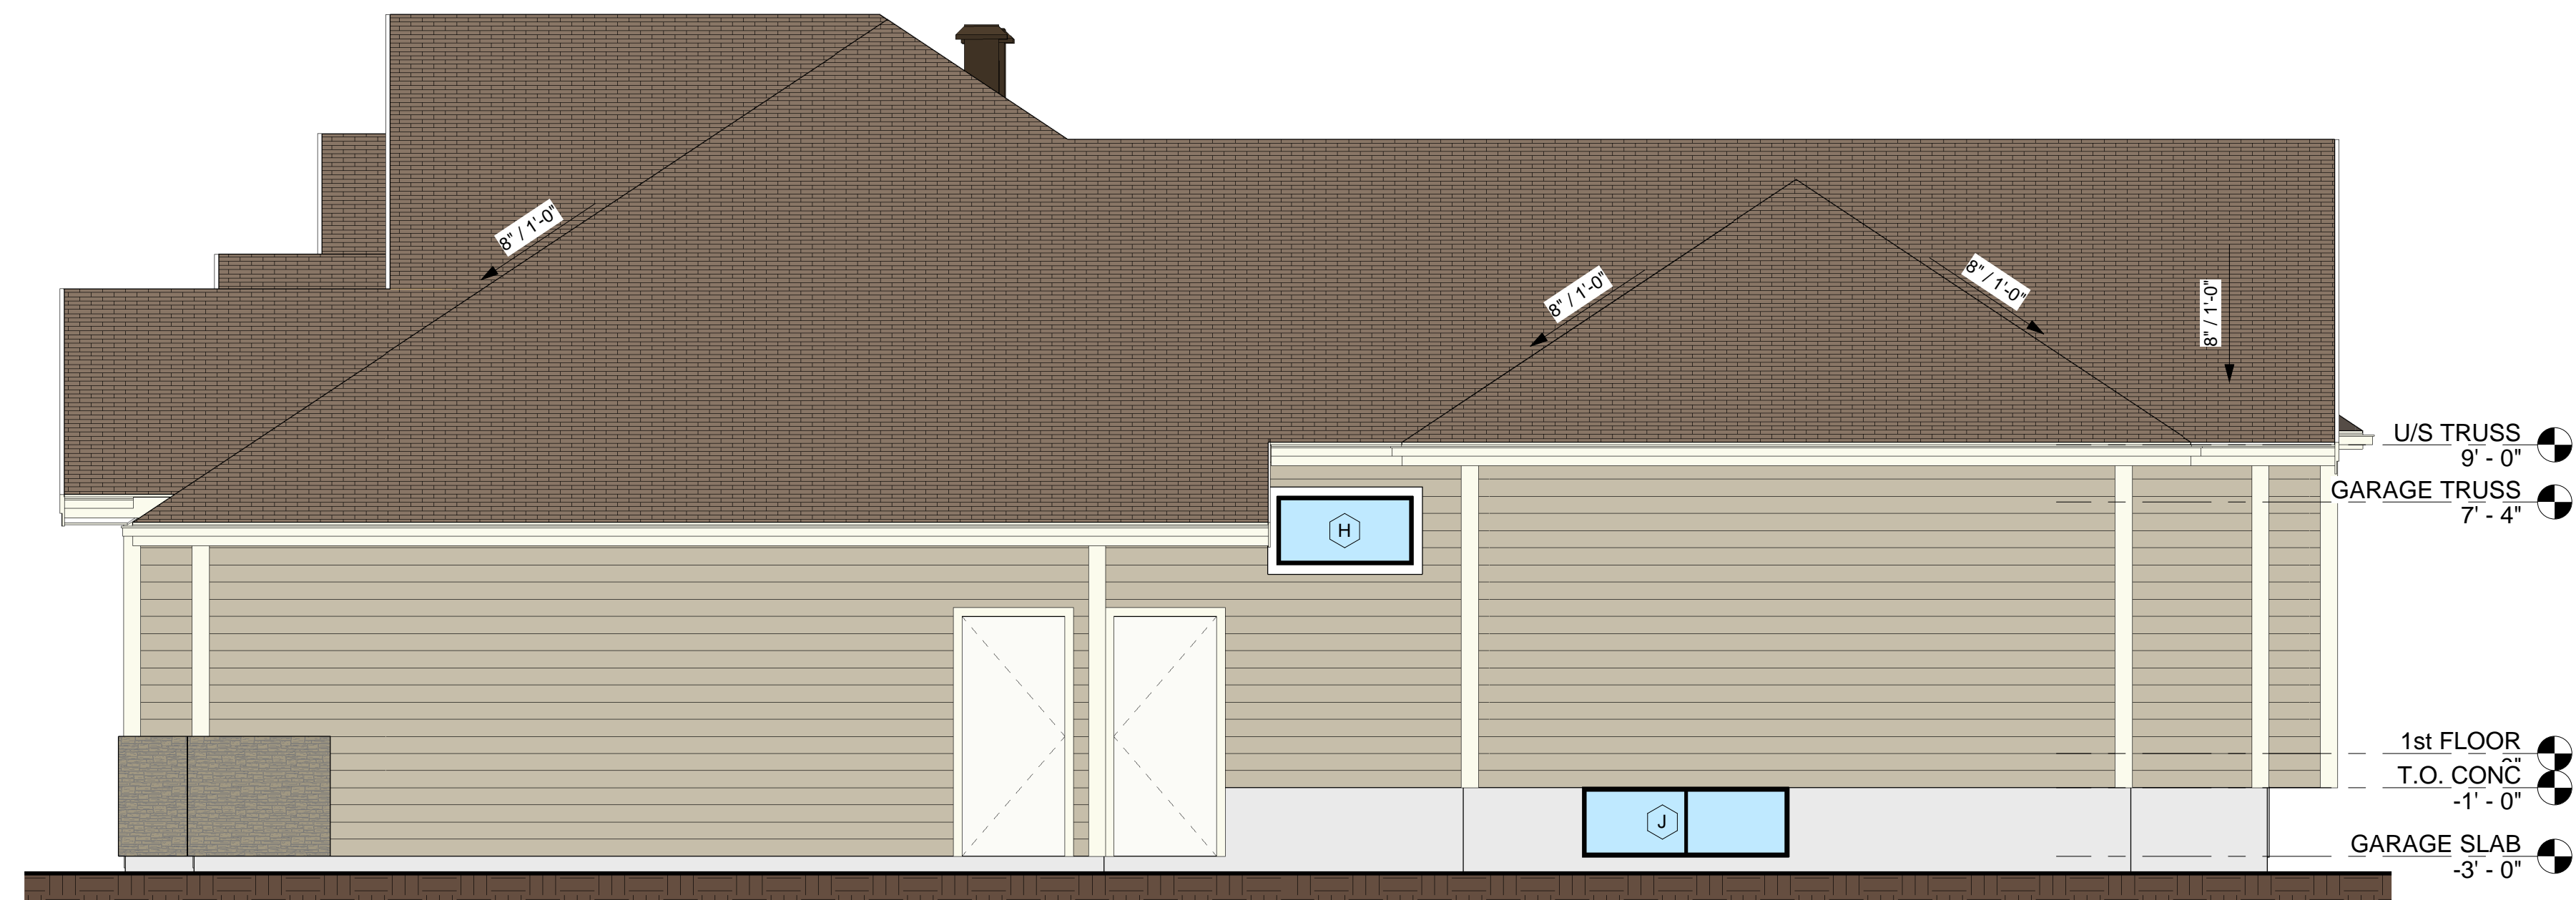

ELEVATION - SOUTH ELEVATION (RIGHT SIDE)
 SCALE: 1/4" = 1'-0"

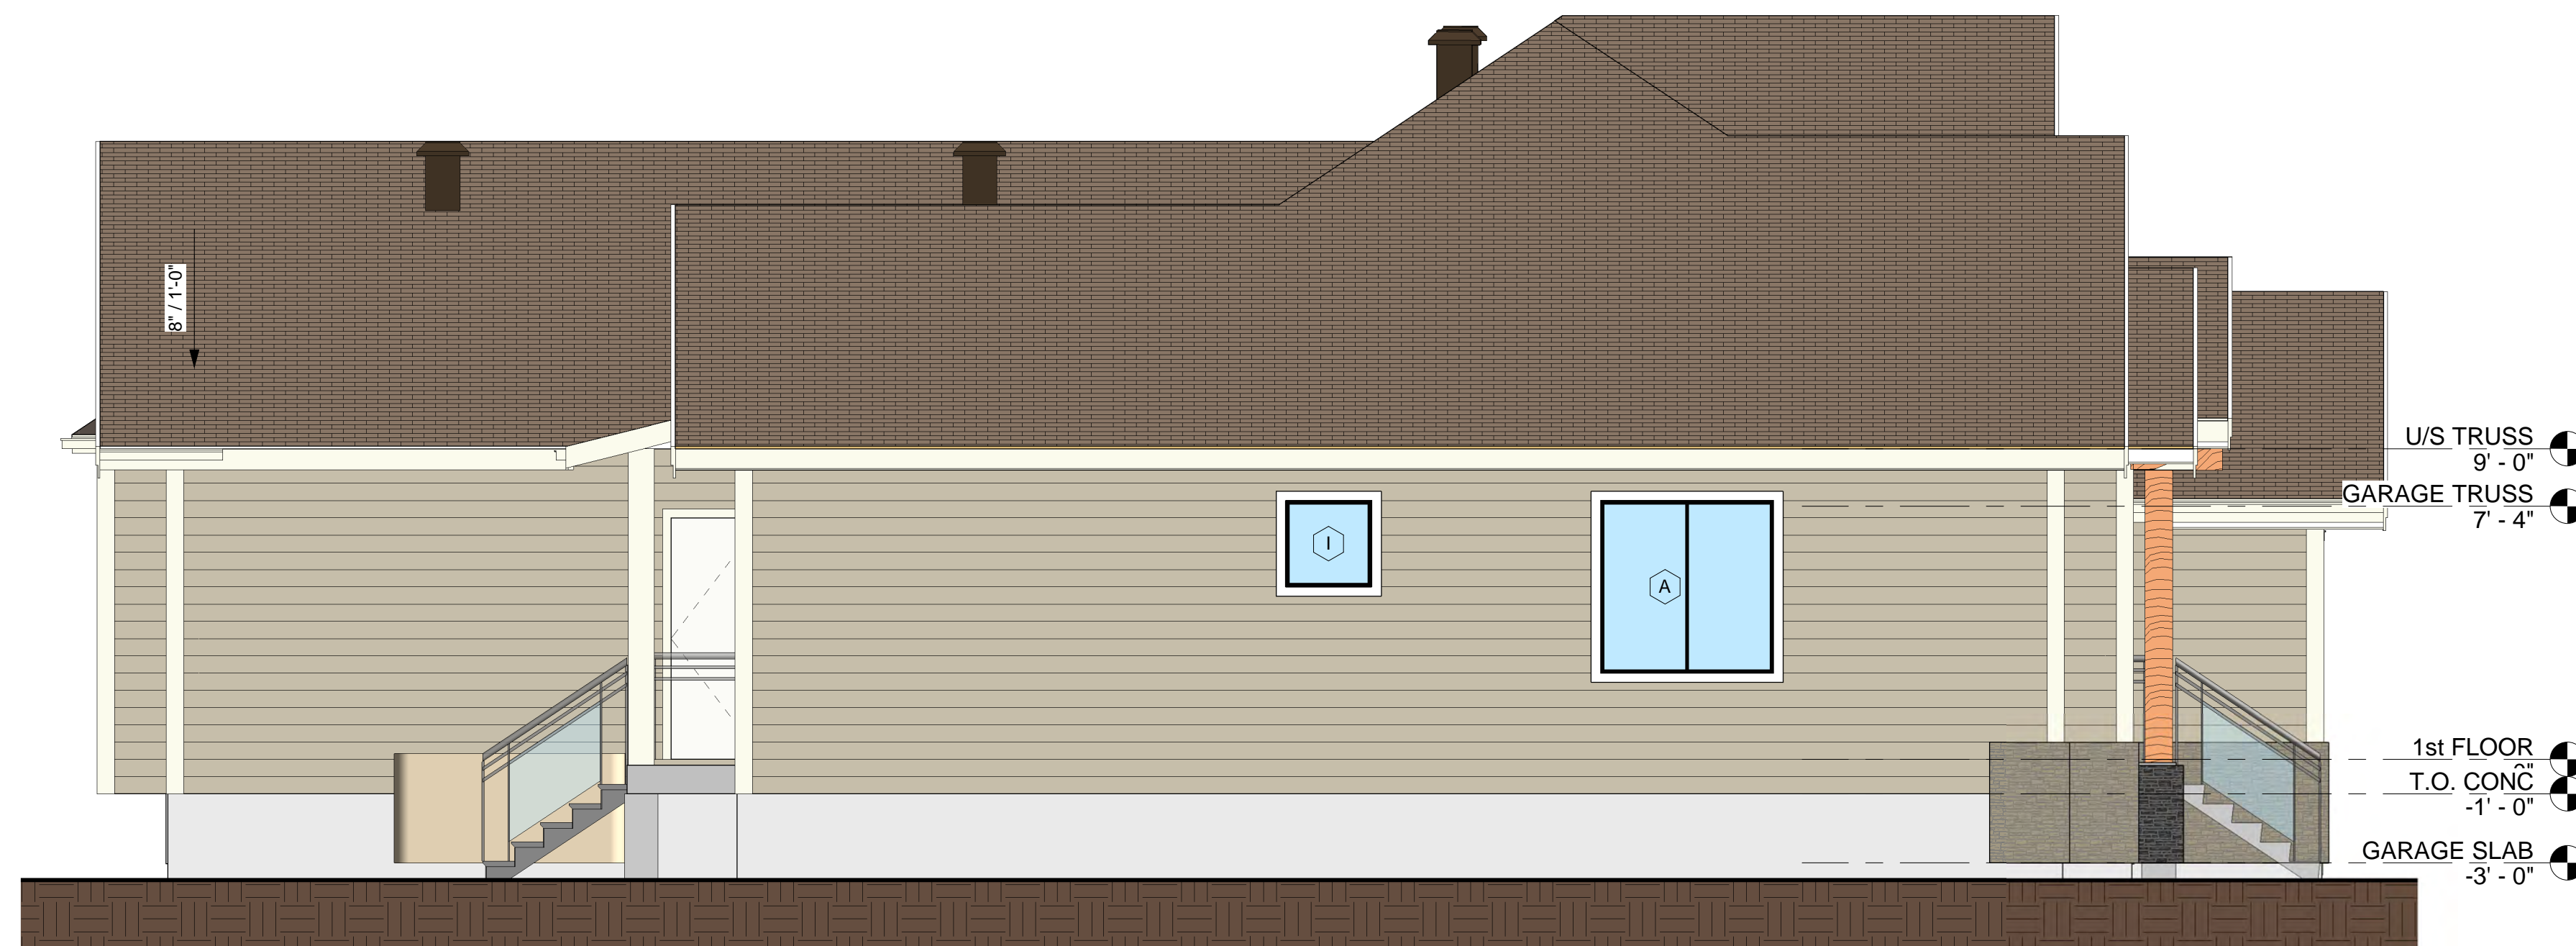

PLAN - NORTH ELEVATION (LEFT SIDE)
 SCALE: 1/4" = 1'-0"

ISSUED FOR VARIANCE APPLICATION

PROFESSIONAL SEAL

This drawing and the copyright are the property of the ENGINEER. Discrepancies, errors and omissions shall be referred to the Consultant for correction, interpretation or revision.
 Written dimensions shall have precedence over scaled dimensions. Contractors shall verify and be responsible for all dimensions and conditions shown on the drawings. Shop drawings shall be submitted to the Consultant for approval before proceeding with fabrication.

REVISIONS

NO.	DATE	EXPLANATION
1	19/11/19	ISSUED FOR VARIANCE APPLICATION

CLIENT

BAL & RANJIT CHATTA

PROJECT

RESIDENTIAL HOUSE PLAN

4056 DAVIS RD, PRINCE GEORGE, B.C.

DRAWING TITLE

ELEVATIONS

DESIGNER B. JOHNSTON, P.ENG
 REVIEWER Checker
 DRAWN BY K.T.

PROJ. NO.

19259

SHEET NO.

A-202

DATE 19/11/19 SCALE 1/4" = 1'-0"