



4. That this Bylaw may be cited for all purposes as "City of Prince George Zoning Bylaw No. 7850, 2007, Amendment Bylaw No. 9185, 2021".

READ A FIRST TIME THIS **10<sup>TH</sup>** DAY OF **MAY**, 2021.

READ A SECOND TIME THIS **10<sup>TH</sup>** DAY OF **MAY**, 2021.

First two readings passed by a **UNANIMOUS** decision of Members of City Council present and eligible to vote.


READ A THIRD TIME THIS **12<sup>TH</sup>** DAY OF **JULY**, 2021.

Third reading passed by a **MAJORITY** decision of Members of City Council present and eligible to vote.

ADOPTED THIS DAY OF 2021,  
BY A DECISION OF ALL MEMBERS OF CITY COUNCIL PRESENT AND  
ELIGIBLE TO VOTE.

\_\_\_\_\_  
MAYOR

\_\_\_\_\_  
CORPORATE OFFICER

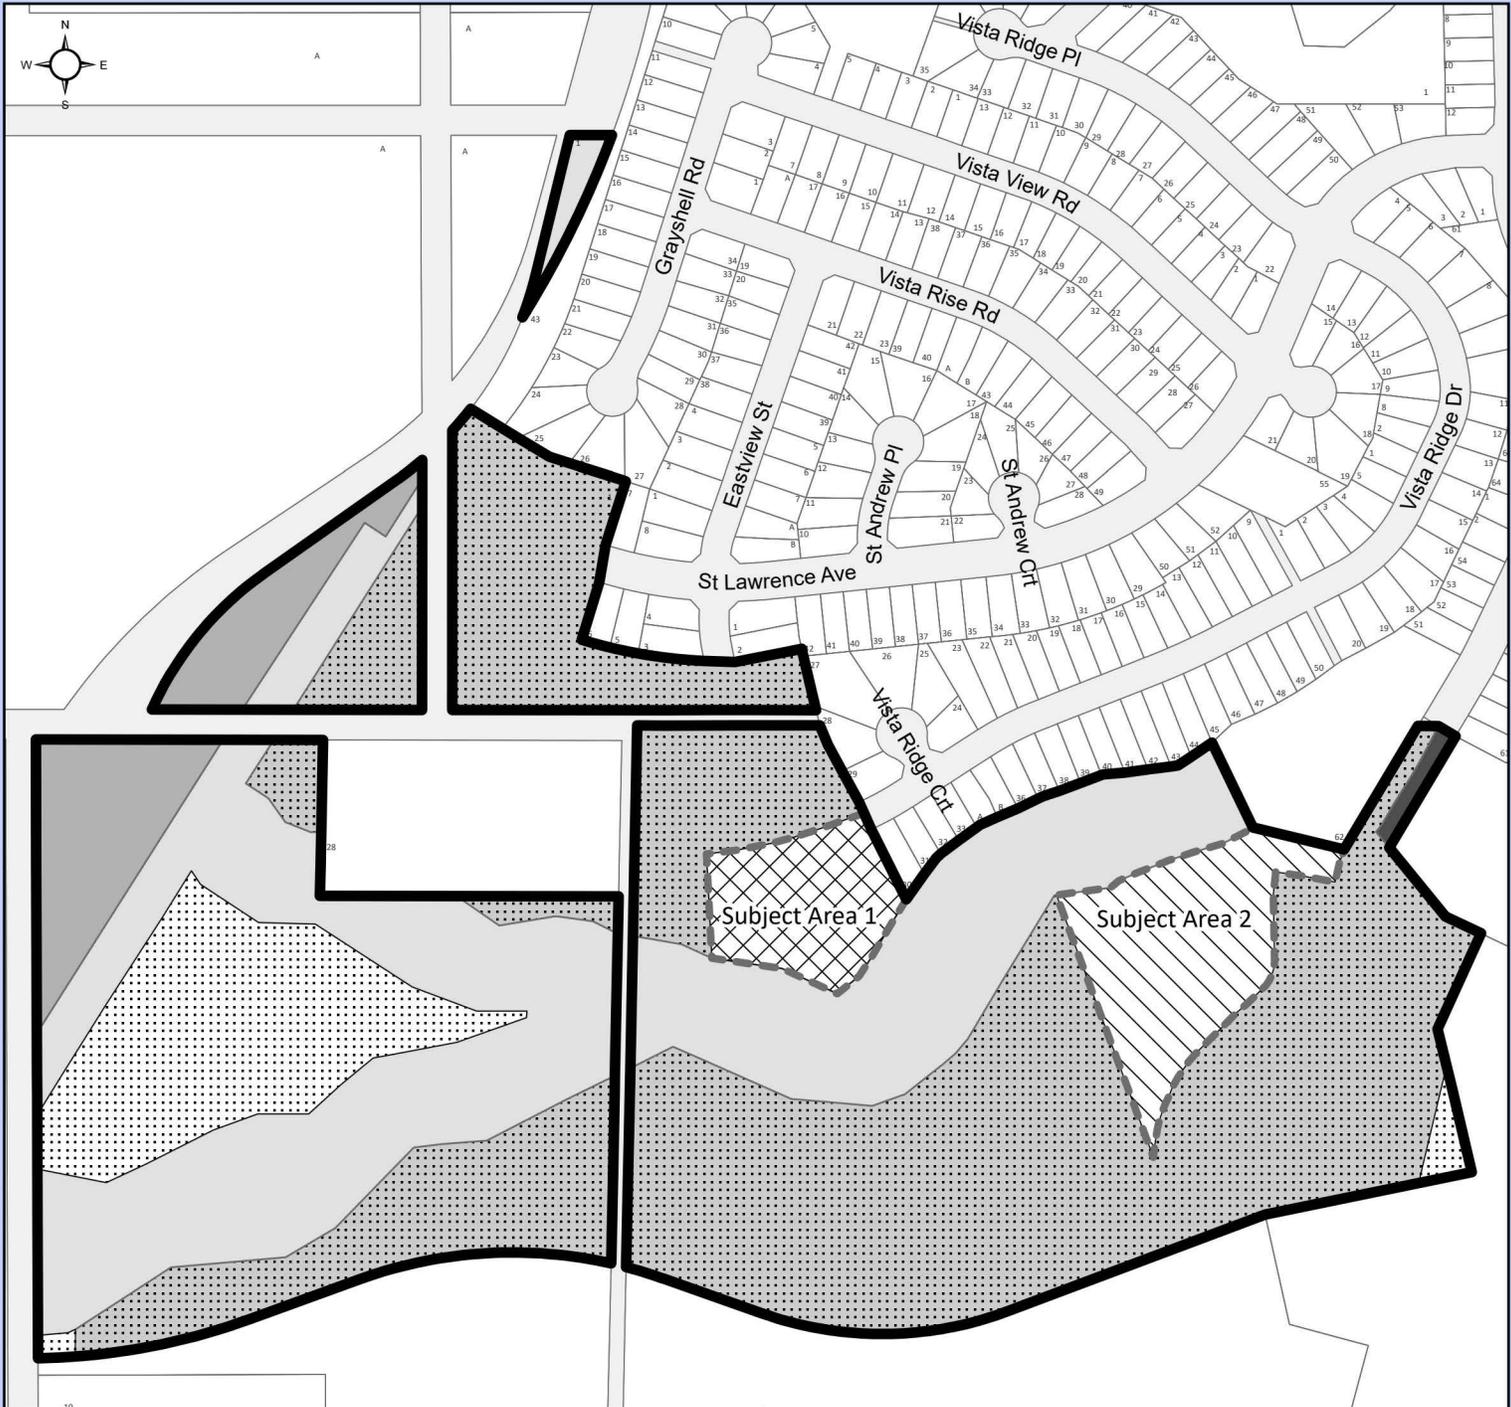

-  Subject Property
-  Subject Area
-  Rezone from P1: Parks and Recreation to RS2: Single Residential
-  Rezone from RS2: Single Residential to RM3: Multiple Residential
-  Remain AG: Greenbelt
-  Remain AF: Agriculture and Forestry
-  Remain P1: Parks and Recreation
-  Remain RM3: Multiple Residential
-  Remain RS2: Single Residential
-  Parcel



**Appendix "A" to Bylaw No. 9185**

Coordinate System: NAD 1983 UTM Zone 10N  
Projection: Transverse Mercator  
Datum: North American 1983

Lot 1, DL 1605, CD, Plan 30863, EXCEPT PLANS 34562, PGP38585,  
PGP41824, PGP46265, PGP46269, BCP25534, BCP36464 AND EPP41947



1:5,000