

READ A THIRD TIME THIS DAY OF , 2021.


Third reading passed by a decision of Members of City Council present and eligible to vote.

ADOPTED THIS DAY OF , 2021,

BY A DECISION OF ALL MEMBERS OF CITY COUNCIL PRESENT AND ELIGIBLE TO VOTE.

MAYOR

CORPORATE OFFICER

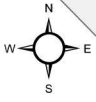






Riggs Cres

104

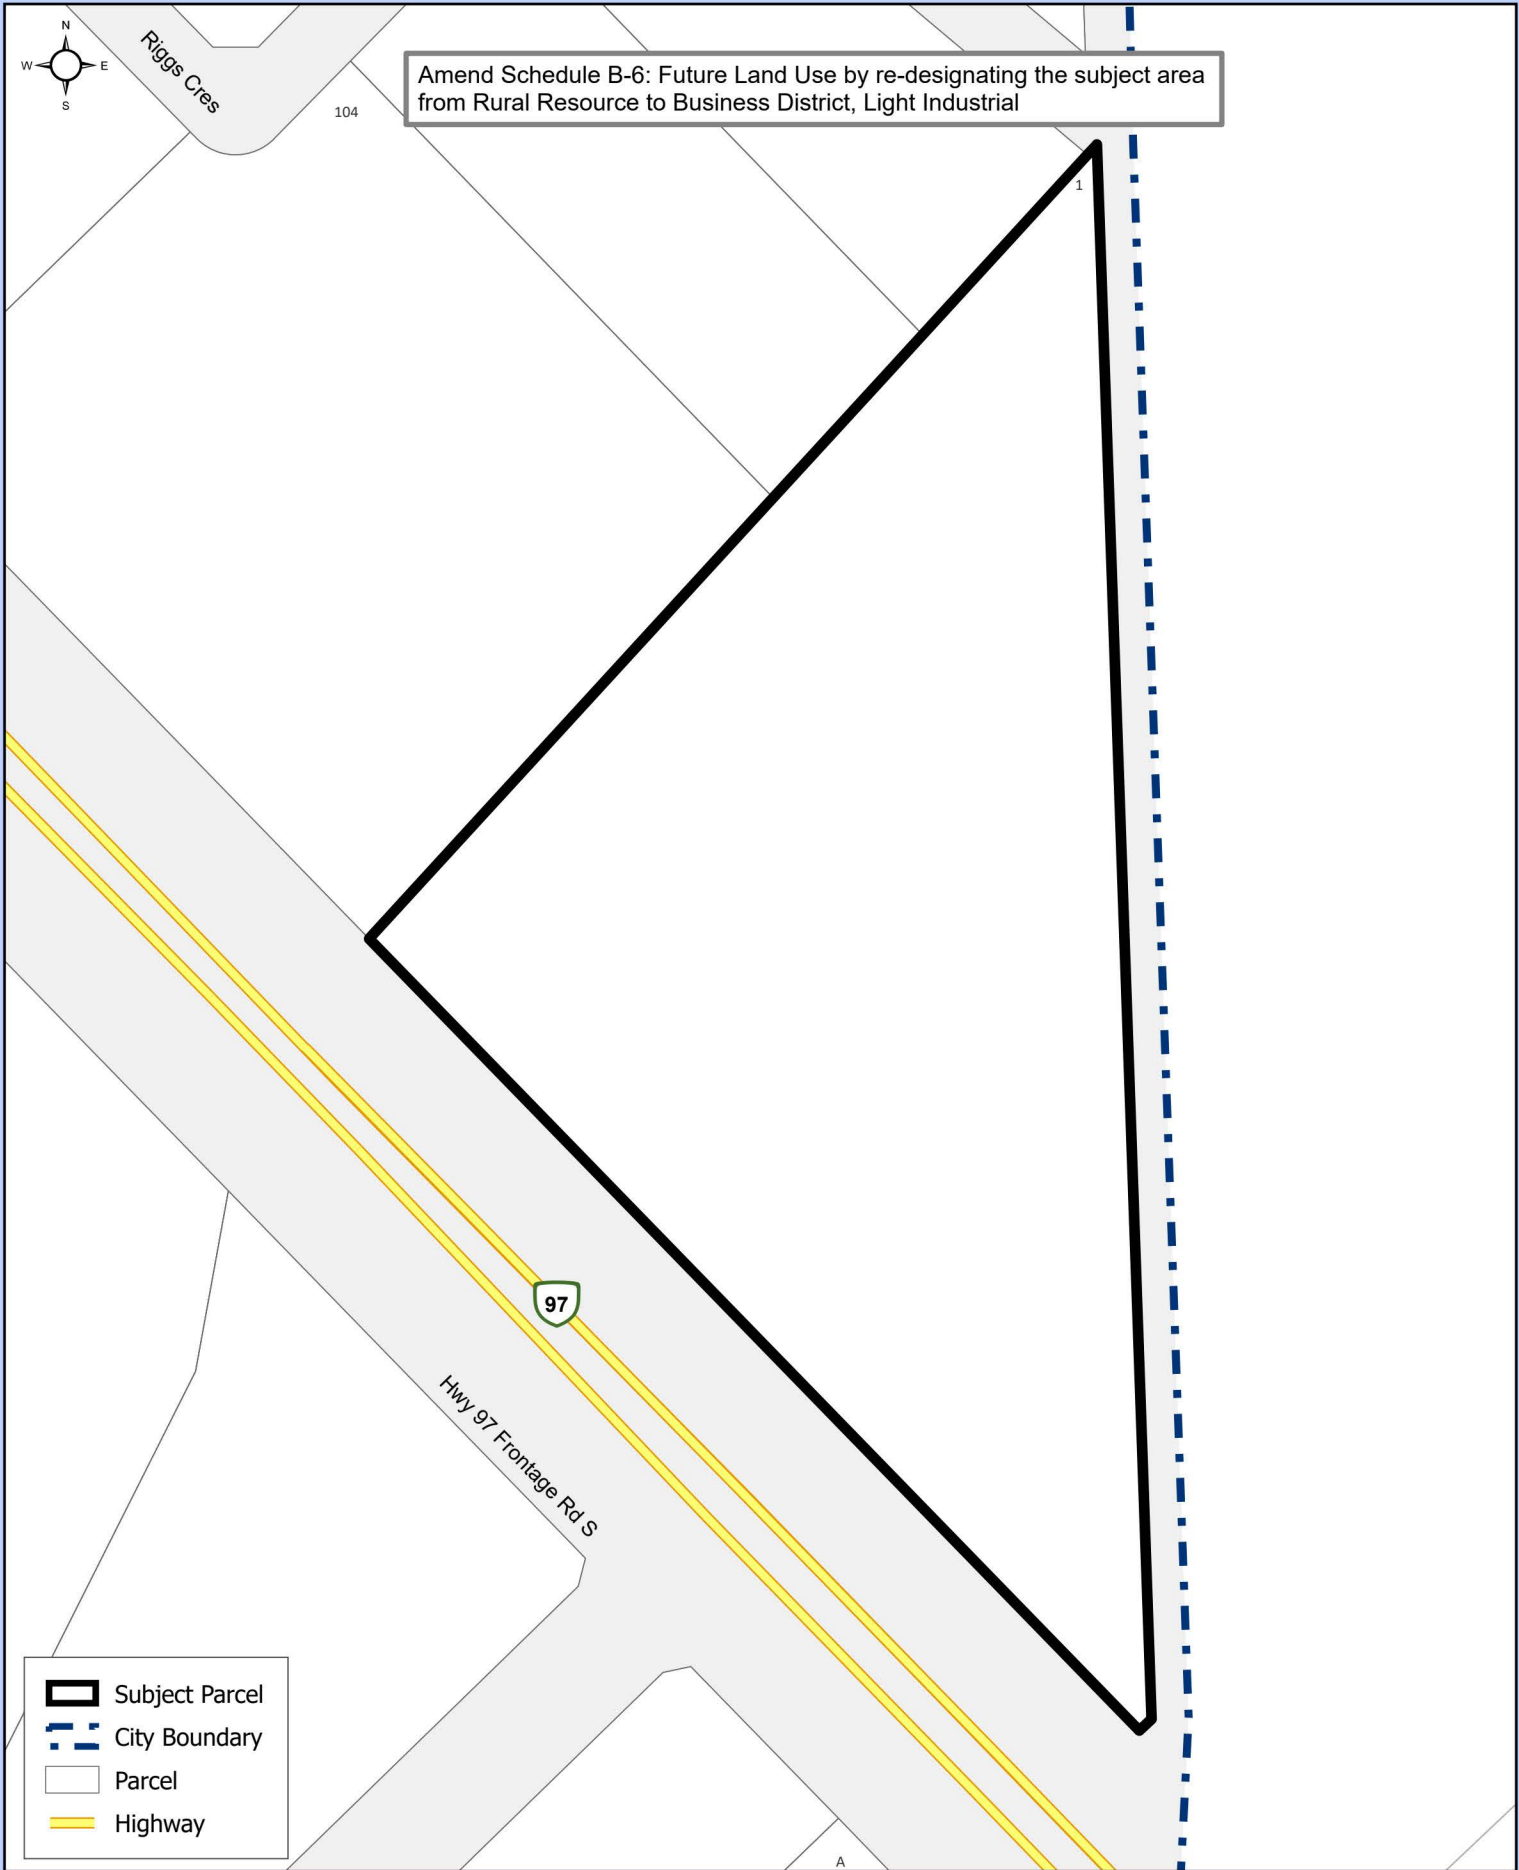Amend Schedule B-6: Future Land Use by re-designating the subject area from Rural Resource to Business District, Light Industrial

1



-  Subject Parcel
-  City Boundary
-  Parcel
-  Highway

0 20 40 60 Meters


Coordinate System: NAD 1983 UTM Zone 10N
Projection: Transverse Mercator
Datum: North American 1983

1:2,500

Appendix "A" to Bylaw No. 9218

Lot 1, DL 750, CD, Plan 16725



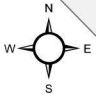

Riggs Cres

104


Amend Schedule B-4: Growth Management by re-designating the subject area from Rural Resource to Phase 1

1

97

Hwy 97 Frontage Rd S

A

-  Subject Parcel
-  City Boundary
-  Parcel
-  Highway

0 20 40 60 Meters

Coordinate System: NAD 1983 UTM Zone 10N
Projection: Transverse Mercator
Datum: North American 1983

1:2,500

Appendix "B" to Bylaw No. 9218

Lot 1, DL 750, CD, Plan 16725



CITY OF PRINCE GEORGE