


A presentation to City Council
about a
Proposed downtown Recital hall
on behalf of
St. Michael and All Angels Church.

October 4th, 2021

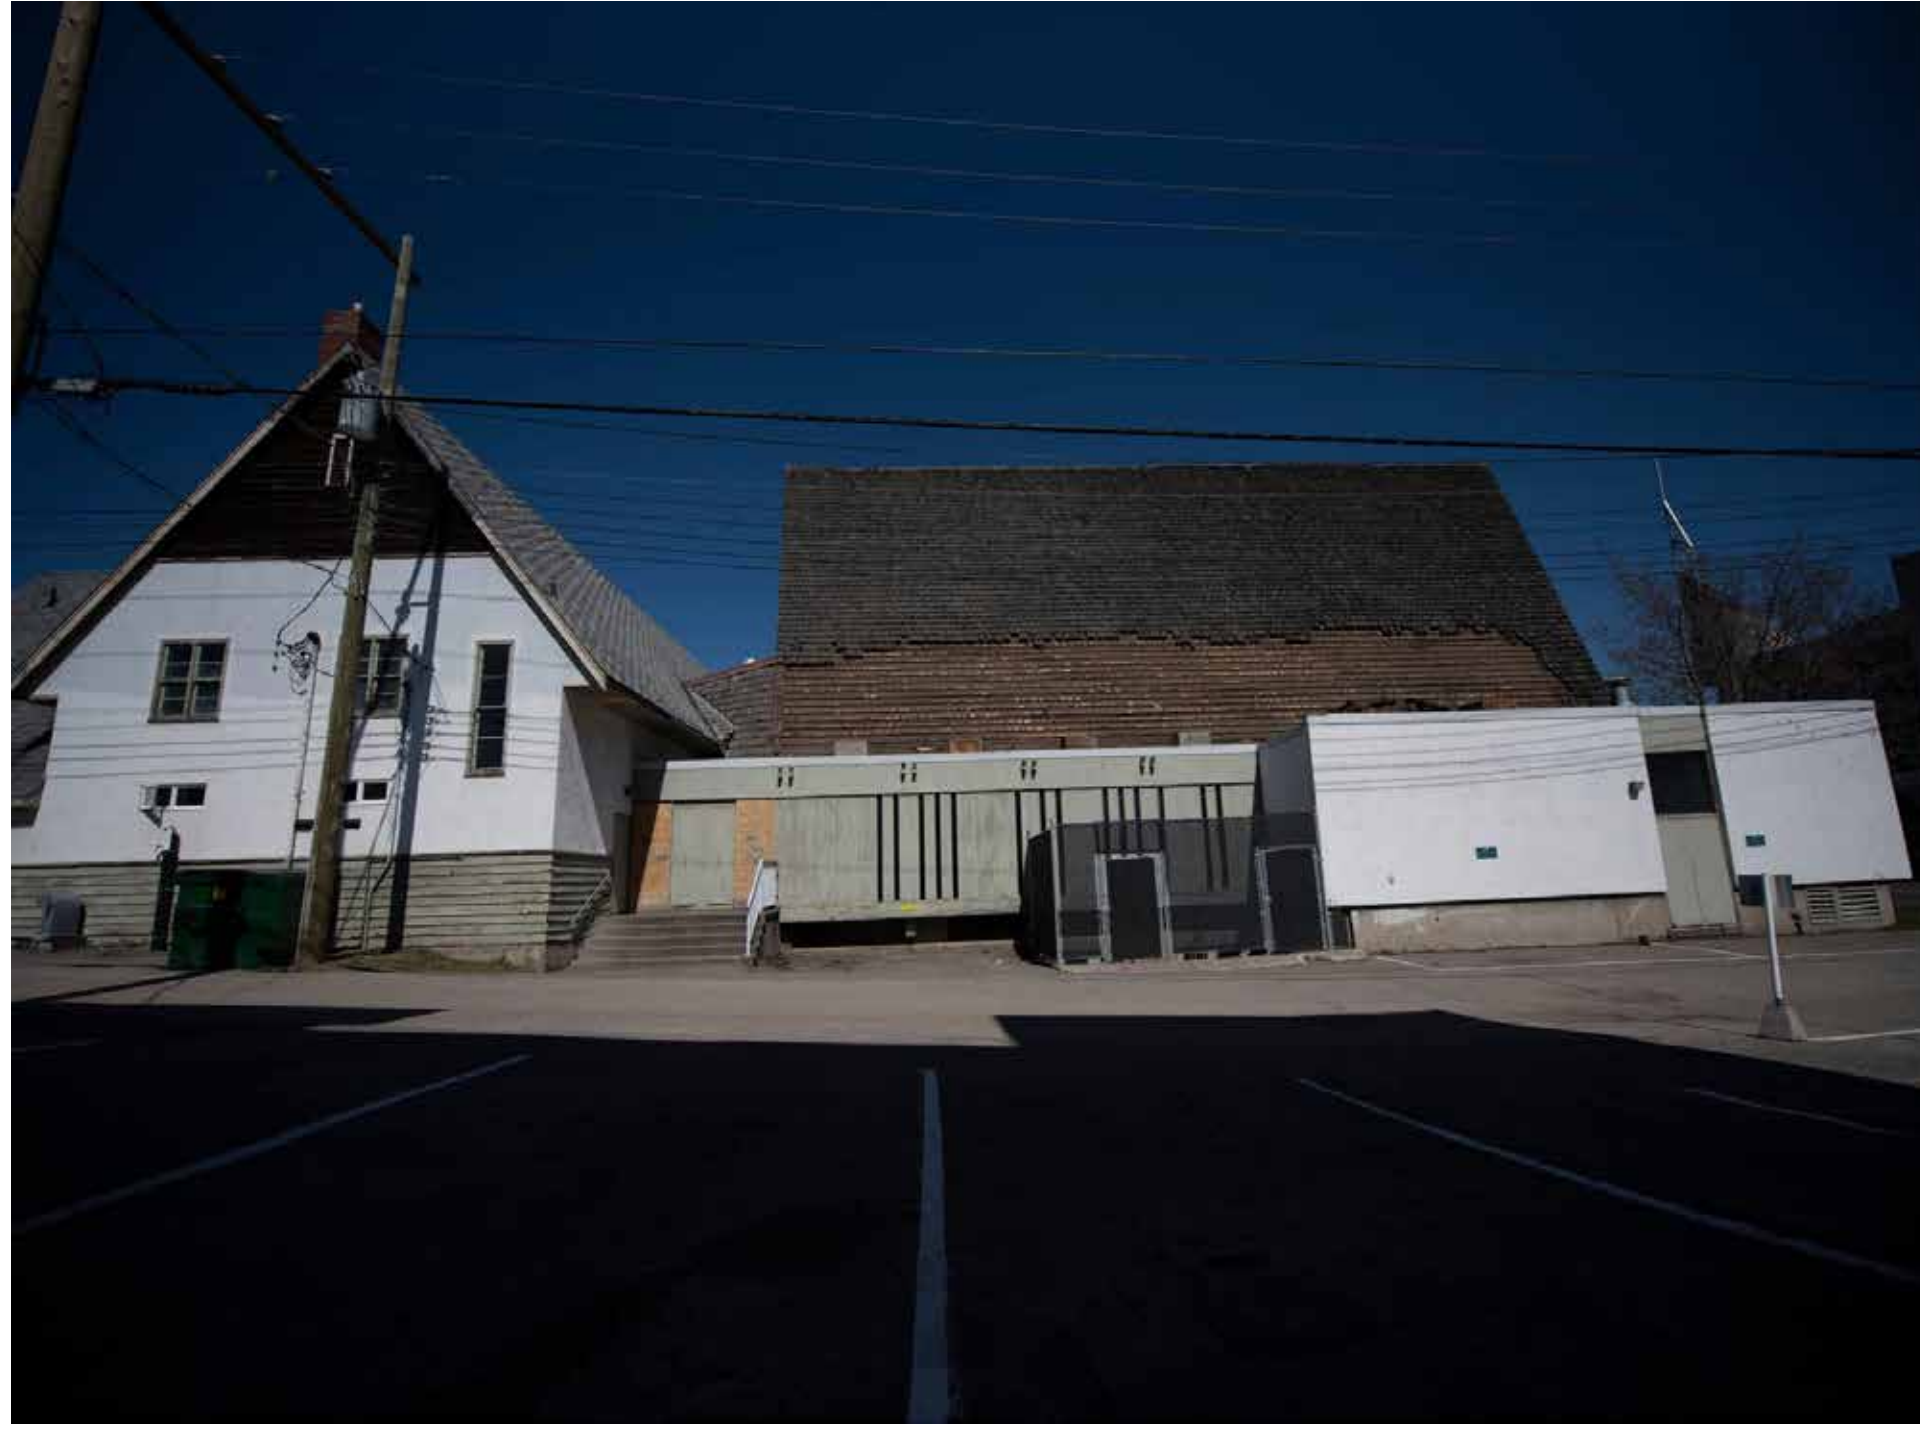





5th AVE

1st

DATOFF
CONSTRUCTION
CONSTRUCTION SITE





LEAVITT
EQUIPMENT





JLG LIFT

STREET SIGN






+

St Michael
and
All Angels'
ANGLICAN
CHURCH



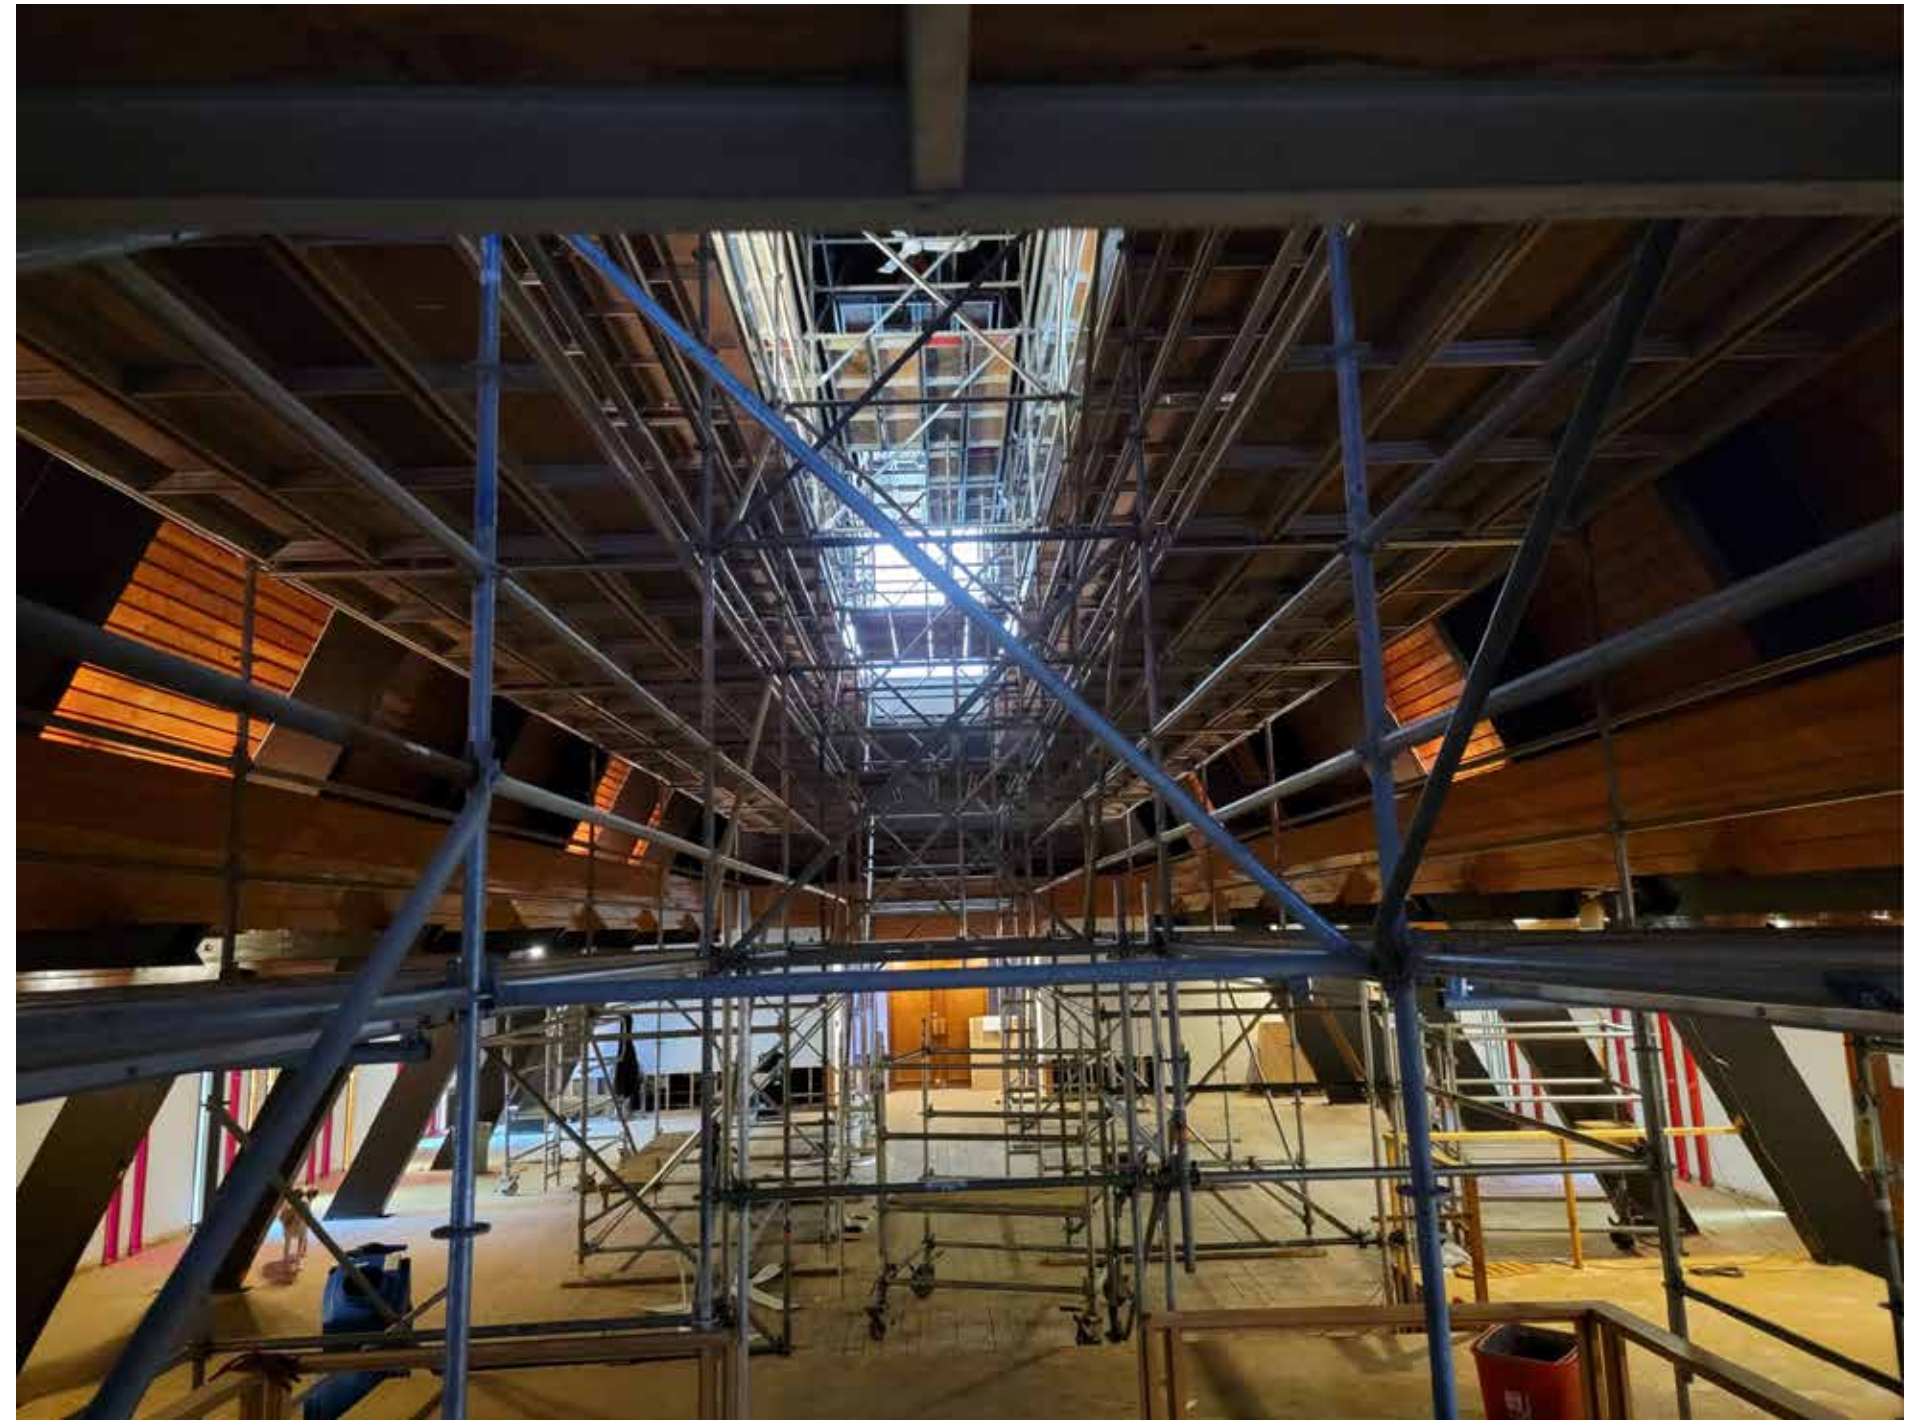








MOVING THE VISION OF A RECITAL HALL

INTO THE FUTURE OF PRINCE GEORGE.
AS SHOWN IN THE FOLLOWING TWO
DRAWINGS OUTLINING THE 300 SEATS ON
BOTH FLOORS OF THE HALL.

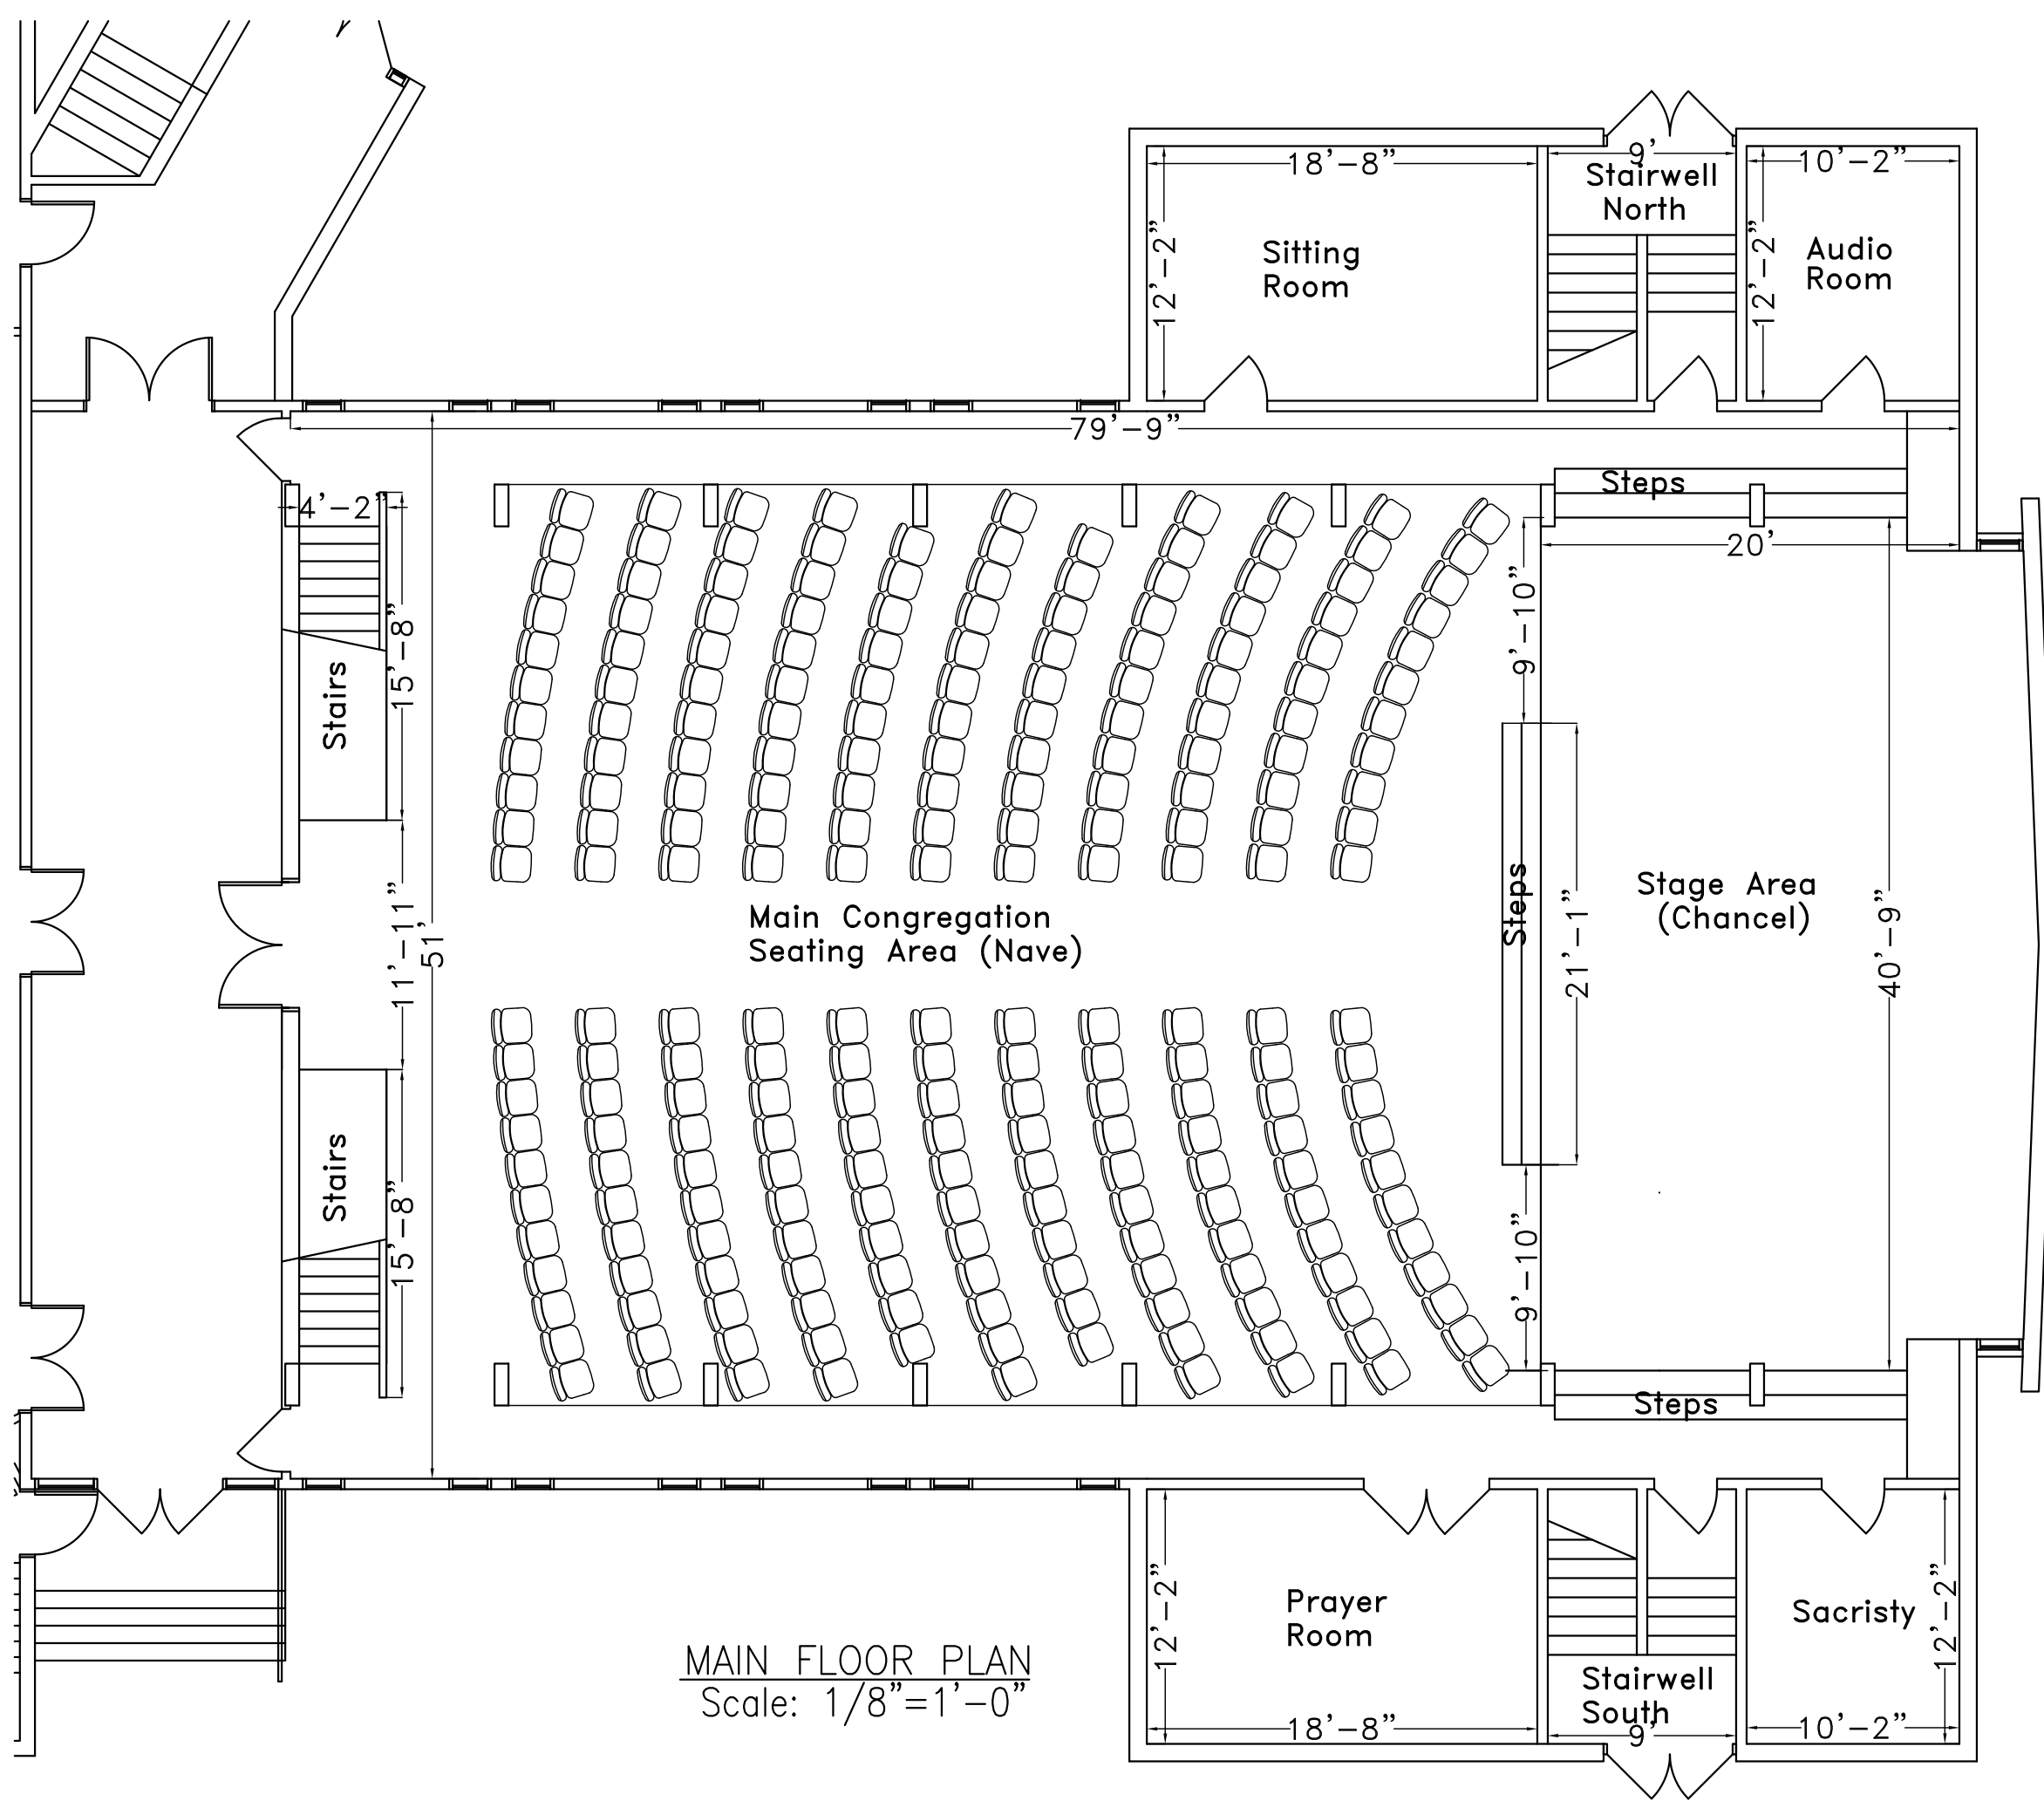

MAIN FLOOR PLAN
 Scale: 1/8" = 1'-0"

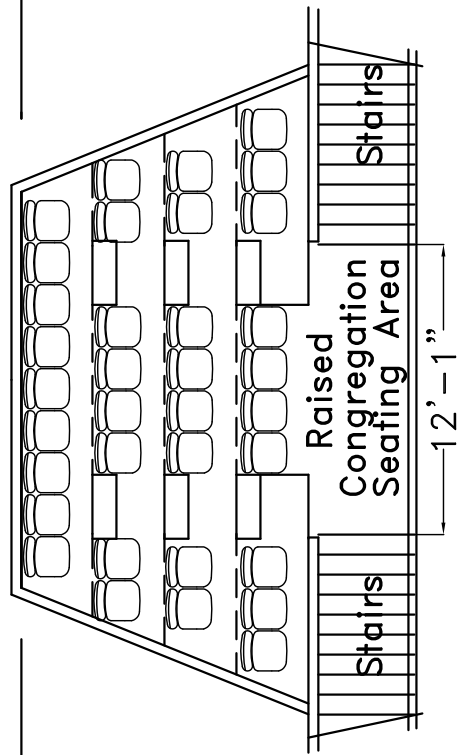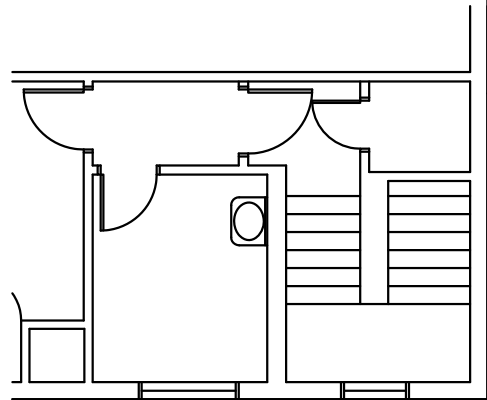

UPPER LEVEL PLAN
Scale: 1/8" = 1'-0"

