

READ A FIRST TIME THIS DAY OF , 2022.

READ A SECOND TIME THIS DAY OF , 2022.

First two readings passed by a decision of Members of City Council present
and eligible to vote.

READ A THIRD TIME THIS DAY OF , 2022.

Third reading passed by a decision of Members of City Council present and
eligible to vote.

Certified correct as passed third reading this day of , 2022.

CORPORATE OFFICER OF
THE CITY OF PRINCE GEORGE

APPROVED BY THE MINISTER OF TRANSPORTATION AND INFRASTRUCTURE PURSUANT TO THE
PROVISIONS OF SECTION 52(3)(a) OF THE *TRANSPORTATION ACT*.



THIS DAY OF , 2022.

for MINISTER OF TRANSPORTATION
AND INFRASTRUCTURE

ADOPTED THIS DAY OF , 2022,
BY A DECISION OF ALL MEMBERS OF CITY COUNCIL PRESENT AND
ELIGIBLE TO VOTE.

MAYOR

CORPORATE OFFICER

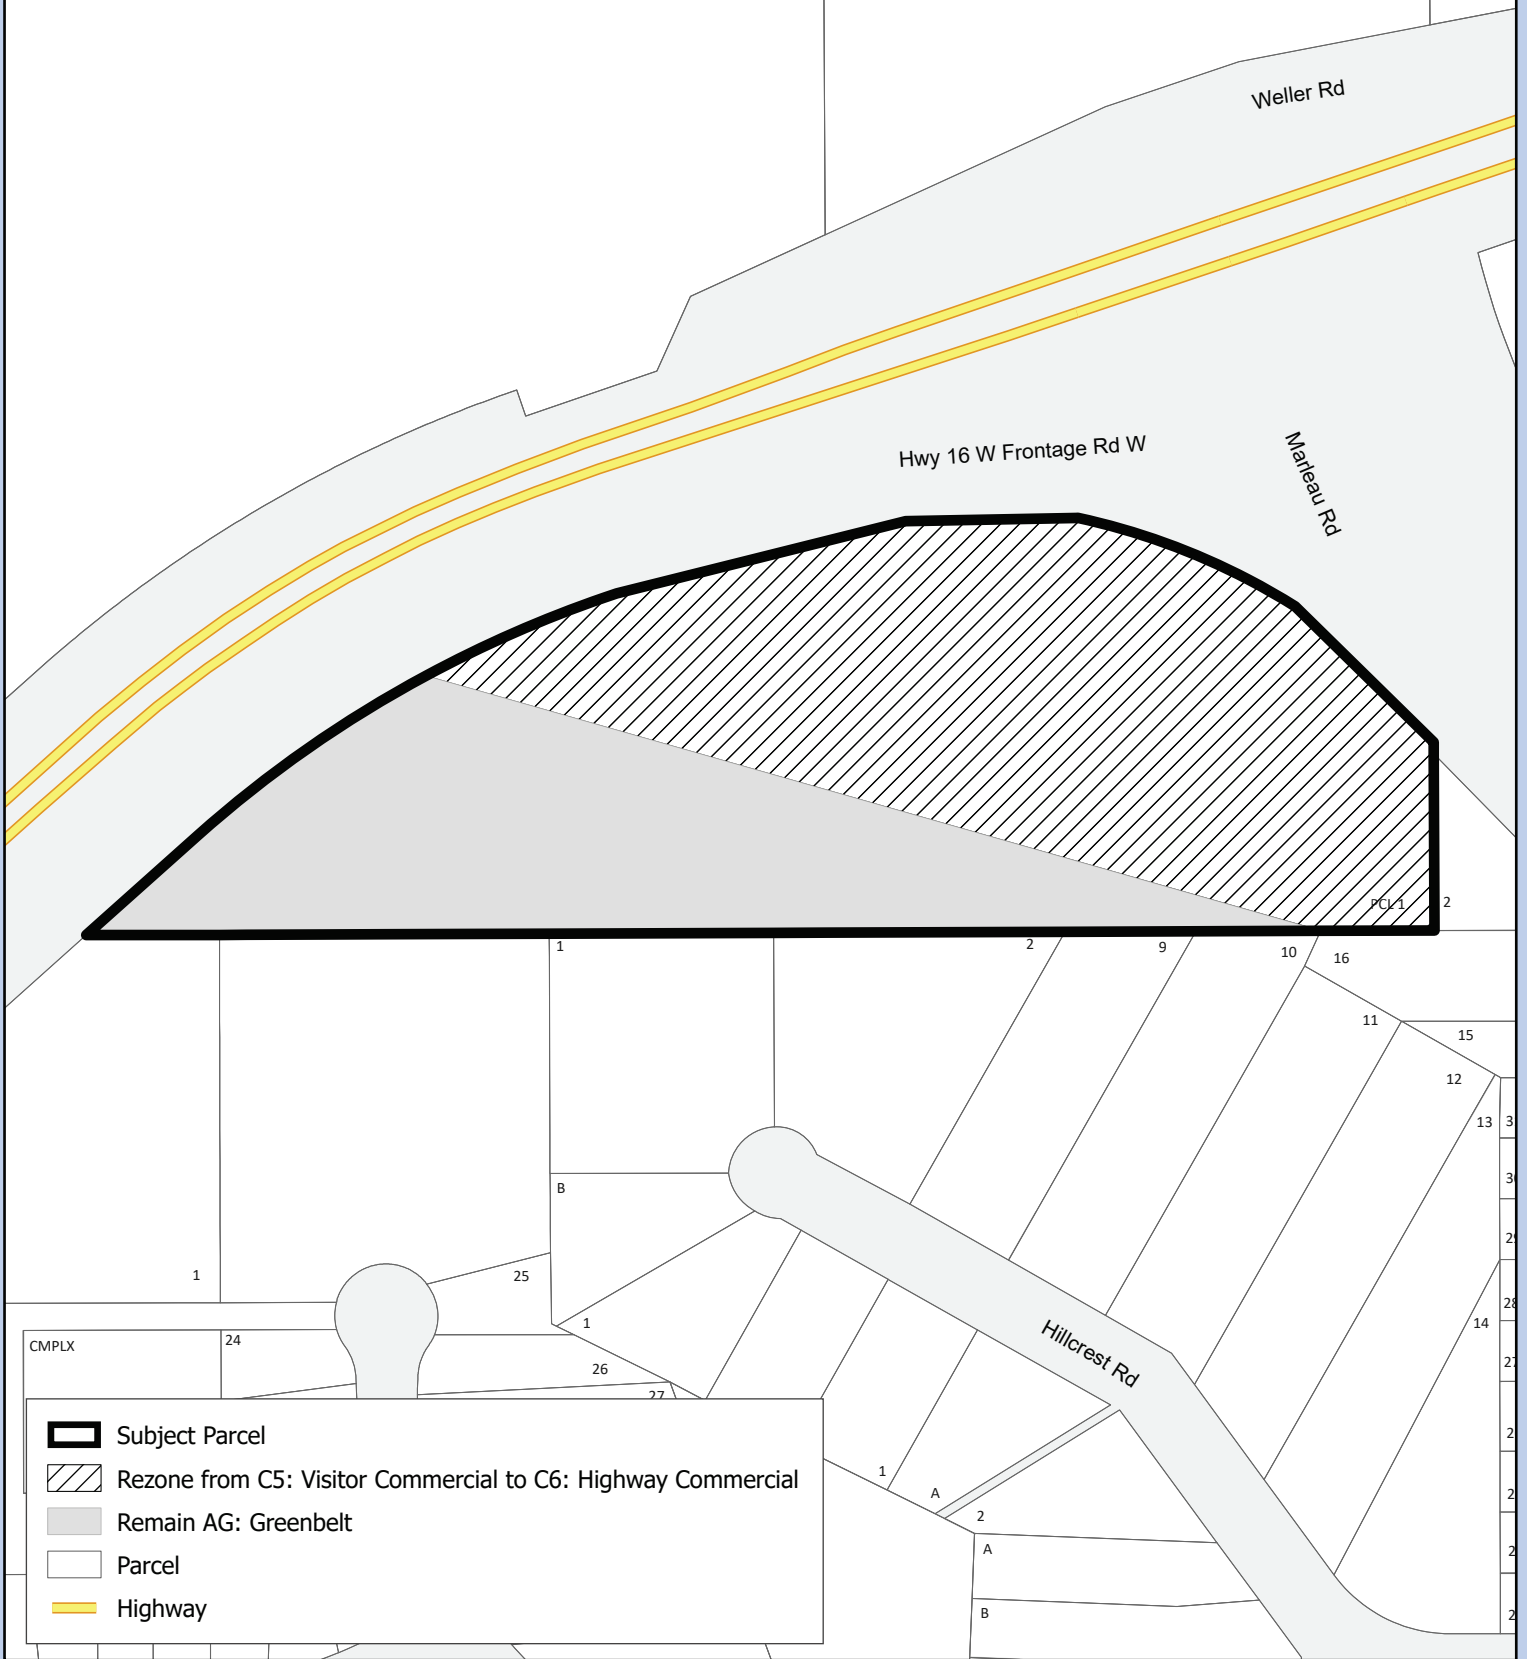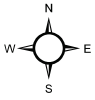

- Subject Parcel
- Rezone from C5: Visitor Commercial to C6: Highway Commercial
- Remain AG: Greenbelt
- Parcel
- Highway

0 10 20 30 Meters

Coordinate System: NAD 1983 UTM Zone 10N
Projection: Transverse Mercator
Datum: North American 1983

1:2,500

Appendix "A" to Bylaw No. 9229

Parcel 1, DL 2003, CD, Plan BCP37635 Except Plan EPP60333

