

READ A THIRD TIME THIS DAY OF , 2022.

Third reading passed by a decision of Members of City Council present and eligible to vote.


Certified correct as passed third reading this day of , 2022.

CORPORATE OFFICER OF
THE CITY OF PRINCE GEORGE

ADOPTED THIS DAY OF , 2022,
BY A DECISION OF ALL MEMBERS OF CITY COUNCIL PRESENT AND
ELIGIBLE TO VOTE.

MAYOR

CORPORATE OFFICER

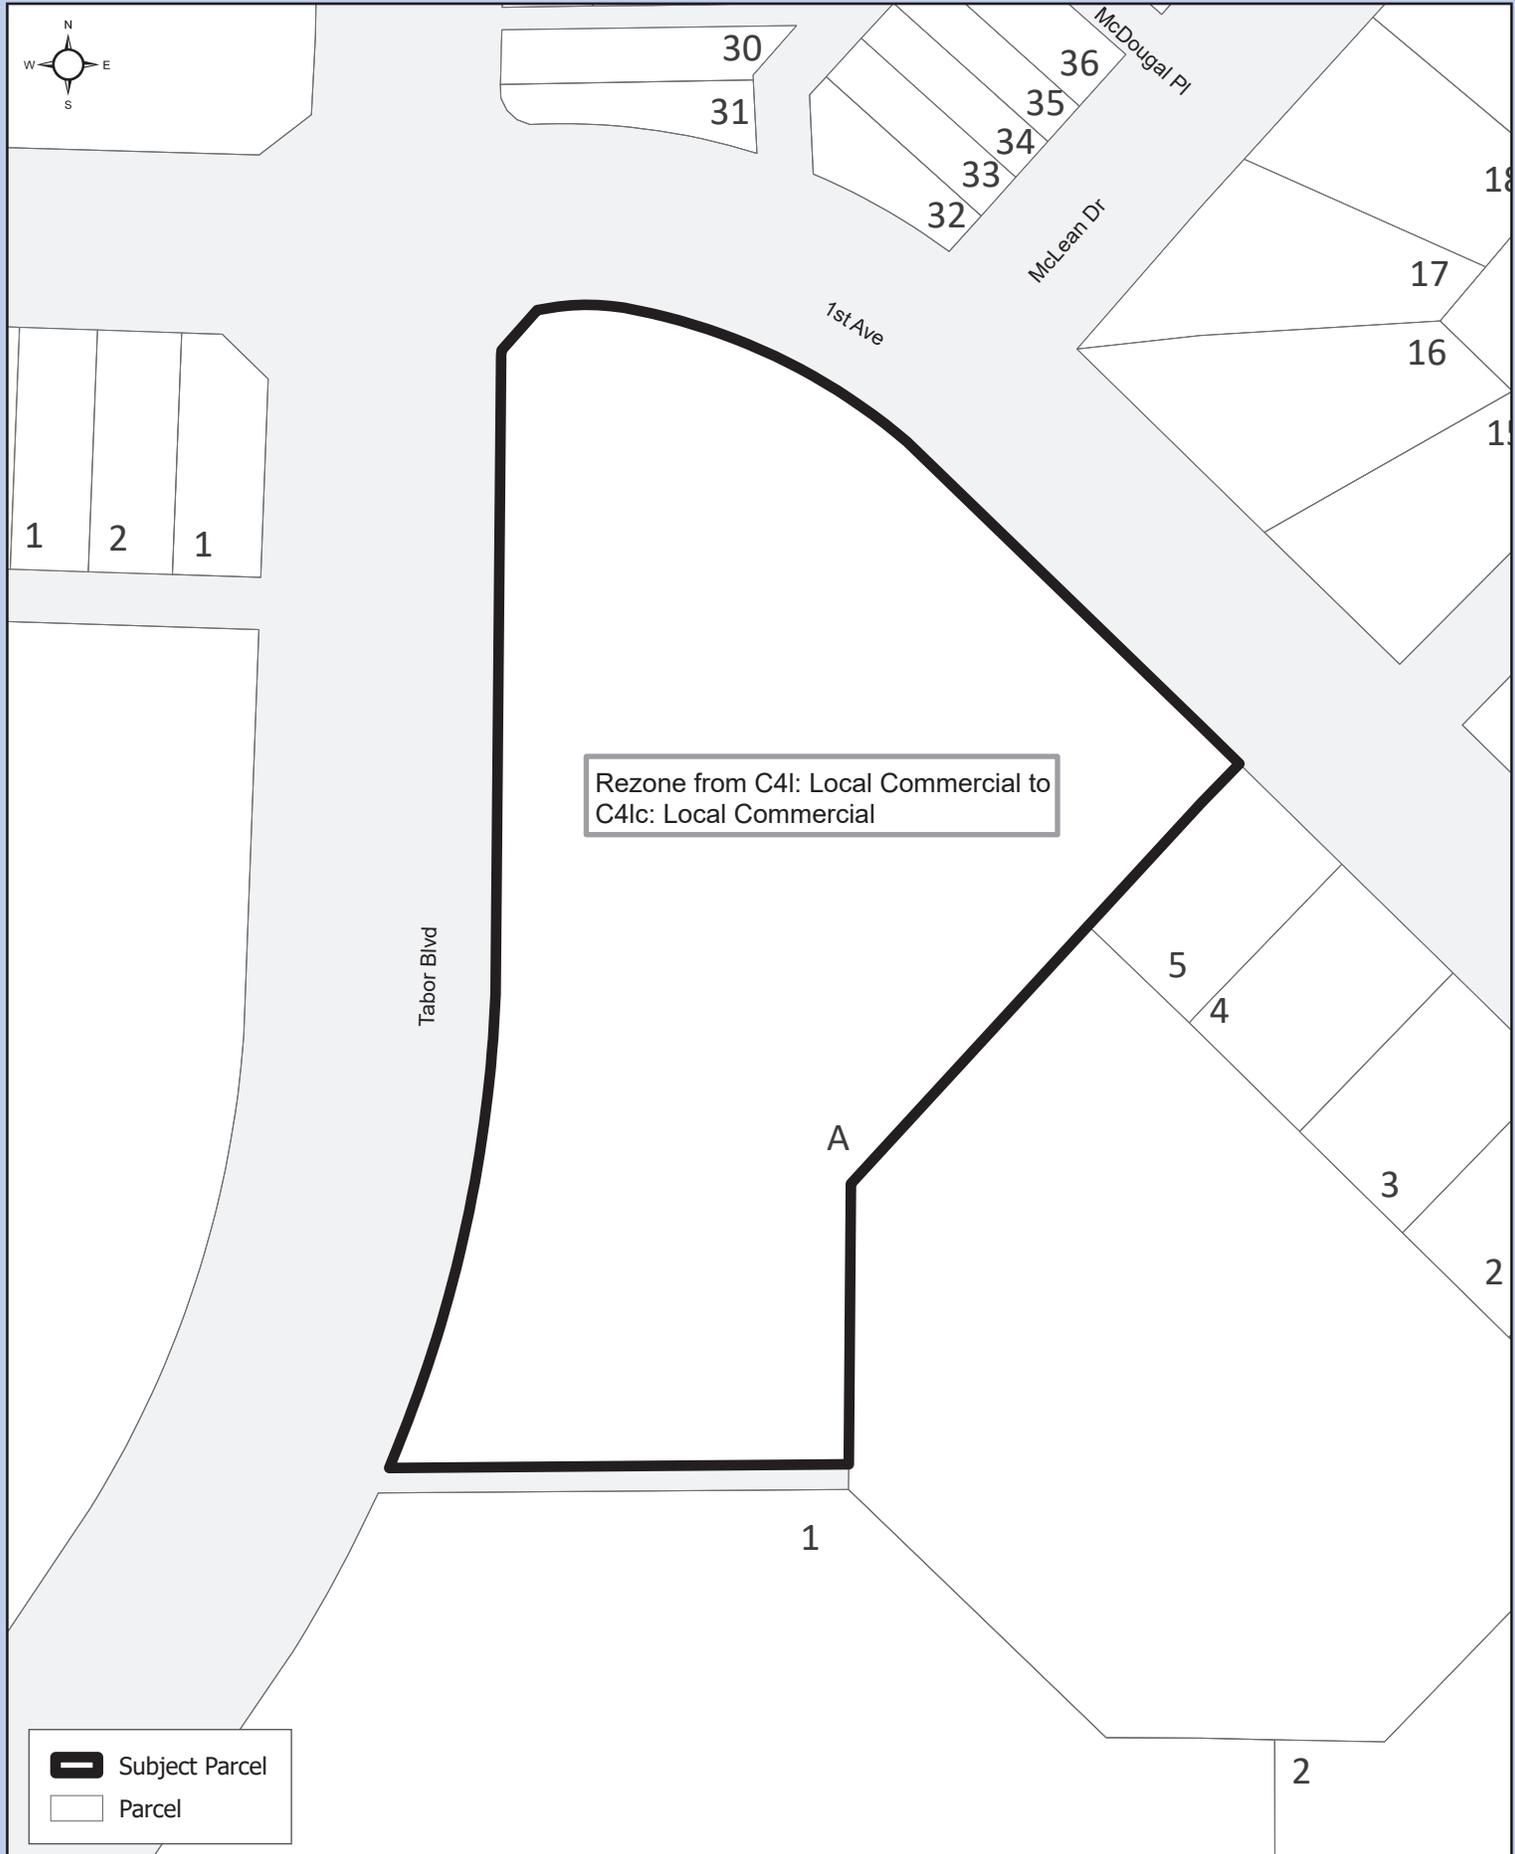

Rezone from C4I: Local Commercial to C4Ic: Local Commercial

-  Subject Parcel
-  Parcel

0 10 20 30 Meters

Coordinate System: NAD 1983 UTM Zone 10N
Projection: Transverse Mercator
Datum: North American 1983

1:1,000

Appendix "A" to Bylaw No. 9305

Lot A, DL 1427, CD, Plan 20420



CITY OF PRINCE GEORGE