



READ A FIRST TIME THIS **28<sup>TH</sup>** DAY OF **FEBRUARY** , **2022.**

READ A SECOND TIME THIS **28<sup>TH</sup>** DAY OF **FEBRUARY** , **2022.**

First two readings passed by a **UNANIMOUS** decision of Members of City Council present and eligible to vote.

READ A THIRD TIME THIS DAY OF , **2022.**

Third reading passed by a decision of Members of City Council present and eligible to vote.

Certified correct as passed third reading this day of , **2022.**

\_\_\_\_\_  
CORPORATE OFFICER OF  
THE CITY OF PRINCE GEORGE

APPROVED BY THE MINISTER OF TRANSPORTATION AND INFRASTRUCTURE PURSUANT TO THE PROVISIONS OF SECTION 52(3)(a) OF THE *TRANSPORTATION ACT*.


THIS DAY OF , **2022.**

\_\_\_\_\_  
for MINISTER OF TRANSPORTATION  
AND INFRASTRUCTURE

ADOPTED THIS DAY OF , **2022,**  
BY A DECISION OF ALL MEMBERS OF CITY COUNCIL PRESENT AND  
ELIGIBLE TO VOTE.

\_\_\_\_\_  
MAYOR

\_\_\_\_\_  
CORPORATE OFFICER

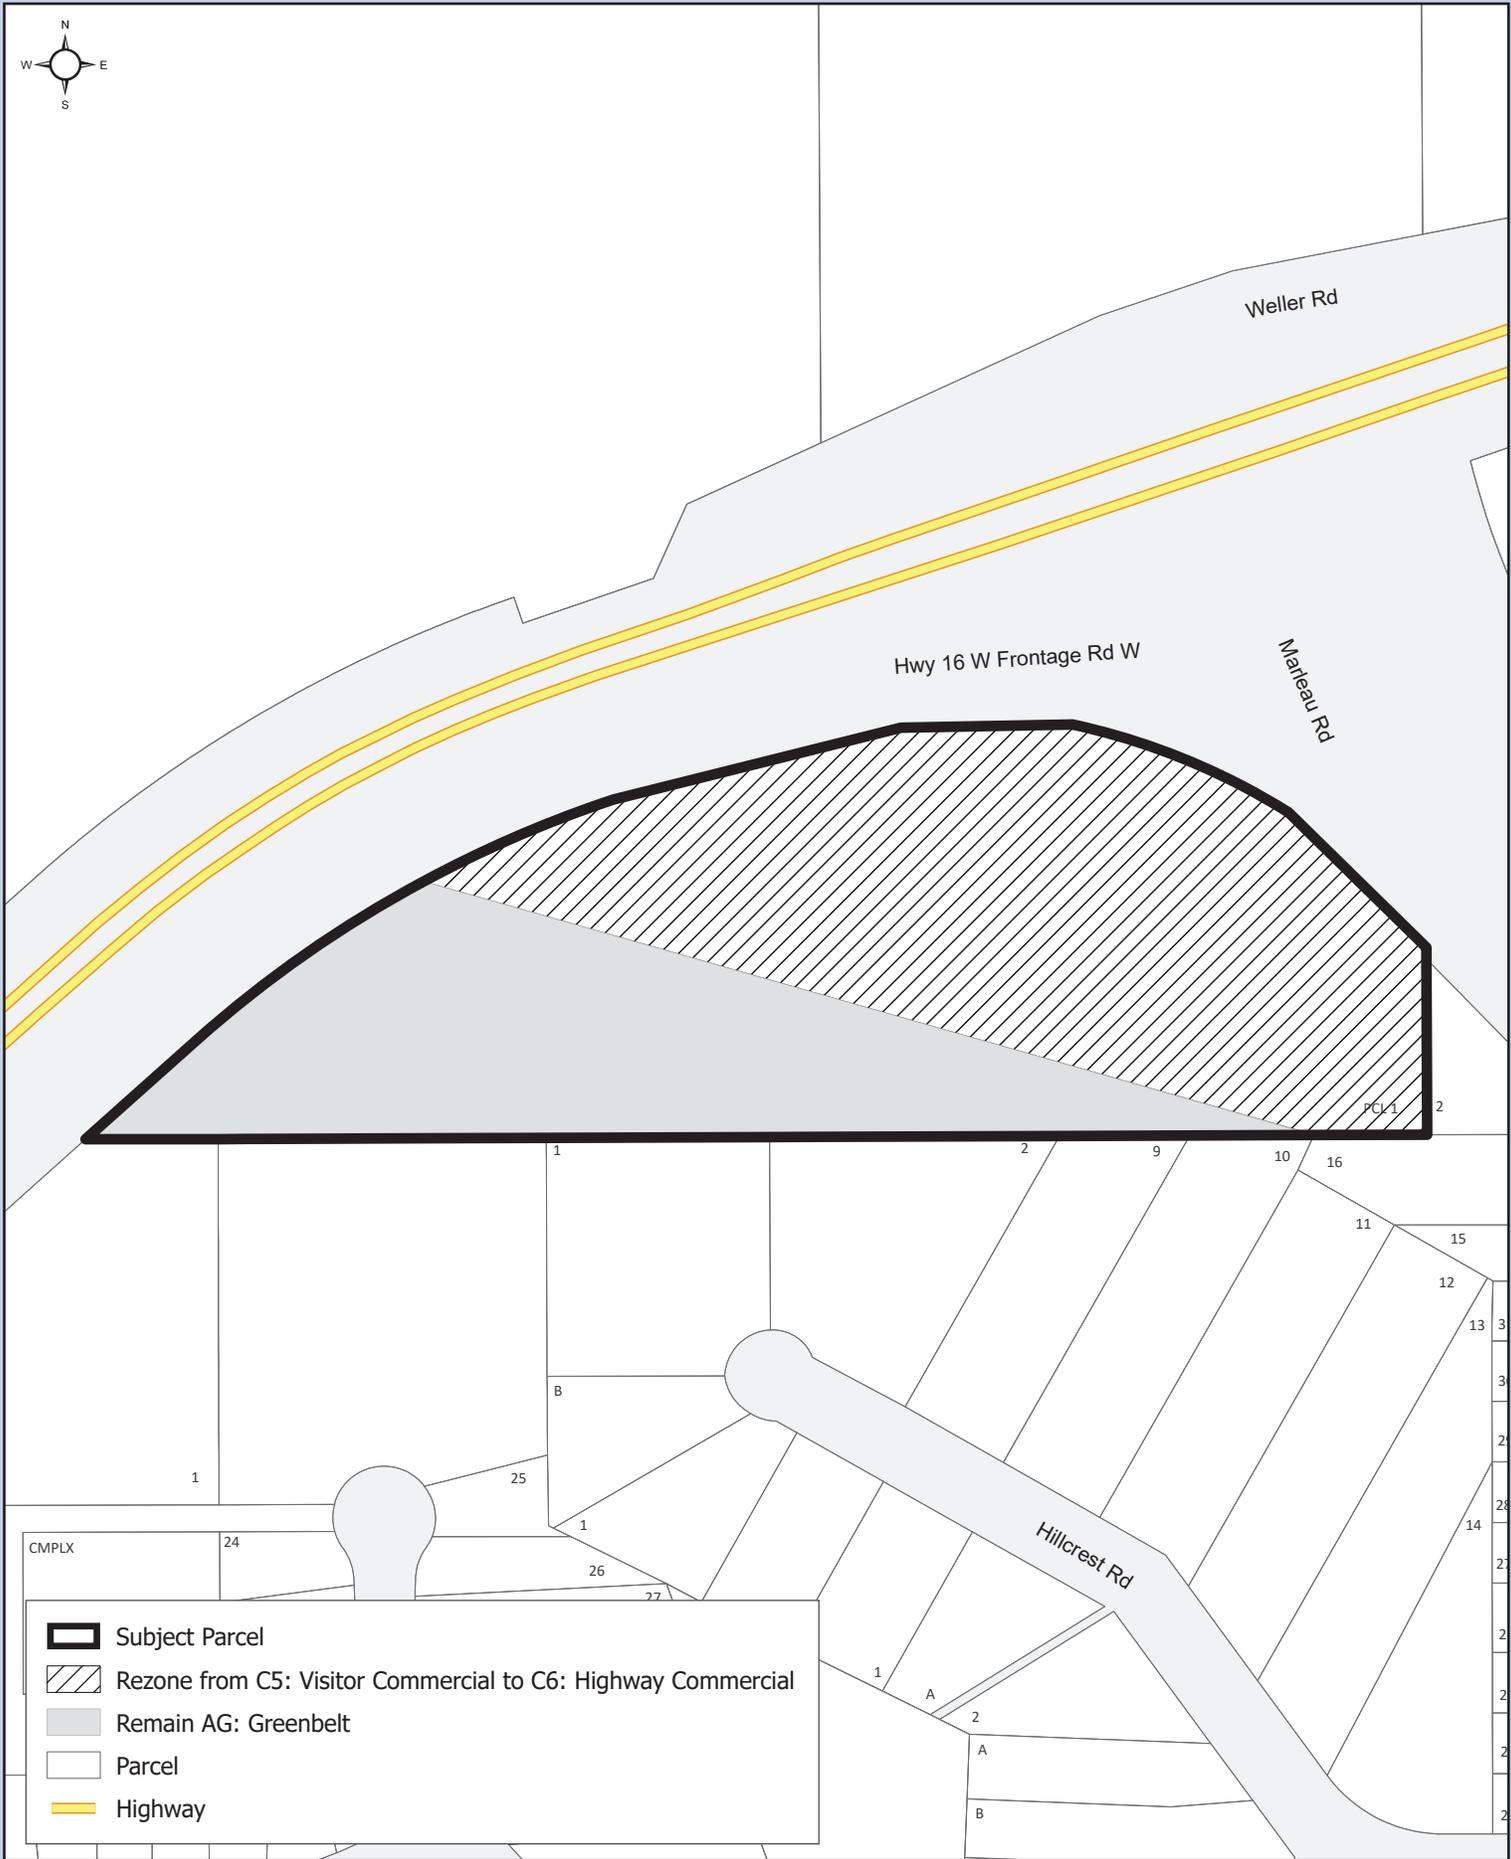

- Subject Parcel
- Rezone from C5: Visitor Commercial to C6: Highway Commercial
- Remain AG: Greenbelt
- Parcel
- Highway



Coordinate System: NAD 1983 UTM Zone 10N  
Projection: Transverse Mercator  
Datum: North American 1983

1:2,500

### Appendix "A" to Bylaw No. 9229

Parcel 1, DL 2003, CD, Plan BCP37635 Except Plan EPP60333

