



MATERIALS LIST

COLOUR

- | | |
|-----------------------------------|-------------|
| 1. Fiber Cement Plank Siding | Pearl Grey |
| 2. Fiber Cement Sierra 8 Panels | Cobblestone |
| 3. Fiber Cement Woodgrain Plank | Sepia |
| 4. Smart Board Window & Door Trim | White |
| 5. Smart Board Fascia | White |
| 6. Vinyl Windows | White |

LEFT



RIGHT



DRAWINGS PROVIDED BY:
1046504 BC Ltd
155 - 4393 Cowart Rd
Prince George, BC
250-640-2992

PROJECT DESCRIPTION:
Urban Lifestyle Homes
Duplex

SHEET TITLE:
DP Elevations Front & Back

NO.	DESCRIPTION	BY	DATE

SCALE:
1/8 : 1

DATE:

1x4 over 1x6 Barge Trim
Colour: White

Wood Accent: Fiber
Cement Woodgrain
Plank

Fiber Cement Sierra 8 Panels
Colour: Cobblestone

FRONT

Fiber Cement Plank
Colour: Pearl Grey

BACK

DRAWINGS PROVIDED BY:
1046504 BC Ltd
155 - 4393 Cowart Rd
Prince George, BC
250-640-2992

PROJECT DESCRIPTION:
Urban Lifestyle Homes
Duplex Plan

SHEET TITLE:
DP Elevations Front & Back

NO.	DESCRIPTION	BY	DATE

SCALE:
1/8 : 1

DATE:



MATERIALS LIST

COLOUR

- | | |
|-----------------------------------|------------|
| 1. Fiber Cement Plank Siding | Pearl Grey |
| 2. Fiber Cement Smooth Panels | Pewter |
| 3. Fiber Cement Woodgrain Plank | Sepia |
| 4. Smart Board Window & Door Trim | Black |
| 5. Smart Board Fascia | Black |
| 6. Vinyl Windows | White |

DRAWINGS PROVIDED BY:
1046504 BC Ltd

155 - 4393 Cowart Rd
Prince George, BC
250-640-2992

PROJECT DESCRIPTION:

Urban Lifestyle Homes
TownHouse

SHEET TITLE:

3D Rendering

NO.	DESCRIPTION	BY	DATE

SCALE:

NTS

DATE:



FRONT



BACK

MATERIALS LIST

COLOUR

1. Fiber Cement Plank Siding
2. Fiber Cement Smooth Panels
3. Fiber Cement Woodgrain Plank
4. Smart Board Window & Door Trim
5. Smart Board Fascia
6. Vinyl Windows

Pearl Grey
Pewter
Sepia
Black
Black
White

DRAWINGS PROVIDED BY:
1046504 BC Ltd
155 - 4393 Cowart Rd
Prince George, BC
250-640-2992

PROJECT DESCRIPTION:
Urban Lifestyle Homes
TownHouse

SHEET TITLE:
DP Elevations Front & Back

NO.	DESCRIPTION	BY	DATE

SCALE:
1/8 : 1

DATE:



LEFT



RIGHT

DRAWINGS PROVIDED BY:
1046504 BC Ltd
155 - 4393 Cowart Rd
Prince George, BC
250-640-2992

PROJECT DESCRIPTION:
Urban Lifestyle Homes
TownHouse

SHEET TITLE:
DP Elevations Front & Back

NO.	DESCRIPTION	BY	DATE

SCALE:
1/8 : 1

DATE:



MATERIALS LIST

COLOUR

- | | |
|-----------------------------------|--------------|
| 1. Fiber Cement Plank Siding | Light Mist |
| 2. Fiber Cement Smooth Panels | Evening Blue |
| 3. Fiber Cement Woodgrain Plank | Sepia |
| 4. Smart Board Window & Door Trim | Black |
| 5. Smart Board Fascia | Black |
| 6. Vinyl Windows | White |

DRAWINGS PROVIDED BY:
1046504 BC Ltd

155 - 4393 Cowart Rd
Prince George, BC
250-640-2992

PROJECT DESCRIPTION:

Urban Lifestyle Homes
TownHouse

SHEET TITLE:

3D Rendering

NO.	DESCRIPTION	BY	DATE

SCALE:

NTS

DATE:



MATERIALS LIST

COLOUR

- | | |
|-----------------------------------|--------------|
| 1. Fiber Cement Plank Siding | Light Mist |
| 2. Fiber Cement Smooth Panels | Evening Blue |
| 3. Fiber Cement Woodgrain Plank | Sepia |
| 4. Smart Board Window & Door Trim | Black |
| 5. Smart Board Fascia | Black |
| 6. Vinyl Windows | White |

DRAWINGS PROVIDED BY:
1046504 BC Ltd
155 - 4393 Cowart Rd
Prince George, BC
250-640-2992

PROJECT DESCRIPTION:
Urban Lifestyle Homes
TownHouse

SHEET TITLE:
DP Elevations Front & Back

NO.	DESCRIPTION	BY	DATE

SCALE:
1/8 : 1

DATE:



LEFT



RIGHT

DRAWINGS PROVIDED BY:
1046504 BC Ltd
155 - 4393 Cowart Rd
Prince George, BC
250-640-2992

PROJECT DESCRIPTION:
Urban Lifestyle Homes
TownHouse

SHEET TITLE:
DP Elevations Front & Back

NO.	DESCRIPTION	BY	DATE

SCALE:
1/8 : 1

DATE:



MATERIALS LIST

COLOUR

- | | |
|-----------------------------------|--------------|
| 1. Fiber Cement Plank Siding | Light Mist |
| 2. Fiber Cement Smooth Panels | Evening Blue |
| 3. Fiber Cement Woodgrain Plank | Sepia |
| 4. Smart Board Window & Door Trim | Black |
| 5. Smart Board Fascia | Black |
| 6. Vinyl Windows | White |

DRAWINGS PROVIDED BY:
1046504 BC Ltd
155 - 4393 Cowart Rd
Prince George, BC
250-640-2992

PROJECT DESCRIPTION:
Urban Lifestyle Homes
TownHouse

SHEET TITLE:
3D Rendering

NO.	DESCRIPTION	BY	DATE

SCALE:
NTS

DATE:



MATERIALS LIST

COLOUR

- | | |
|-----------------------------------|--------------|
| 1. Fiber Cement Plank Siding | Light Mist |
| 2. Fiber Cement Smooth Panels | Evening Blue |
| 3. Fiber Cement Woodgrain Plank | Sepia |
| 4. Smart Board Window & Door Trim | Black |
| 5. Smart Board Fascia | Black |
| 6. Vinyl Windows | White |

DRAWINGS PROVIDED BY:
1046504 BC Ltd
155 - 4393 Cowart Rd
Prince George, BC
250-640-2992

PROJECT DESCRIPTION:
**Urban Lifestyle Homes
TownHouse**

SHEET TITLE:
DP Elevations Front & Back

NO.	DESCRIPTION	BY	DATE

SCALE:
1/8 : 1

DATE:



MATERIALS LIST

COLOUR

- | | |
|-----------------------------------|------------|
| 1. Fiber Cement Plank Siding | Pearl Grey |
| 2. Fiber Cement Smooth Panels | Pewter |
| 3. Fiber Cement Woodgrain Plank | Sepia |
| 4. Smart Board Window & Door Trim | Black |
| 5. Smart Board Fascia | Black |
| 6. Vinyl Windows | White |

DRAWINGS PROVIDED BY:
1046504 BC Ltd

155 - 4393 Cowart Rd
Prince George, BC
250-640-2992

PROJECT DESCRIPTION:

Urban Lifestyle Homes
TownHouse

SHEET TITLE:

3D Rendering

NO.	DESCRIPTION	BY	DATE

SCALE:

NTS

DATE:



Fiber Cement Smooth Panels
Colour: Pewter

FRONT

Fiber Cement Plank
Colour: Pearl Grey



BACK

MATERIALS LIST

COLOUR

1. Fiber Cement Plank Siding
2. Fiber Cement Smooth Panels
3. Fiber Cement Woodgrain Plank
4. Smart Board Window & Door Trim
5. Smart Board Fascia
6. Vinyl Windows

Pearl Grey
Pewter
Sepia
Black
Black
White

DRAWINGS PROVIDED BY:
1046504 BC Ltd
155 - 4393 Cowart Rd
Prince George, BC
250-640-2992


PROJECT DESCRIPTION:
Urban Lifestyle Homes
TownHouse

SHEET TITLE:
DP Elevations Front & Back


NO.	DESCRIPTION	BY	DATE

SCALE:
1/8 : 1

DATE:

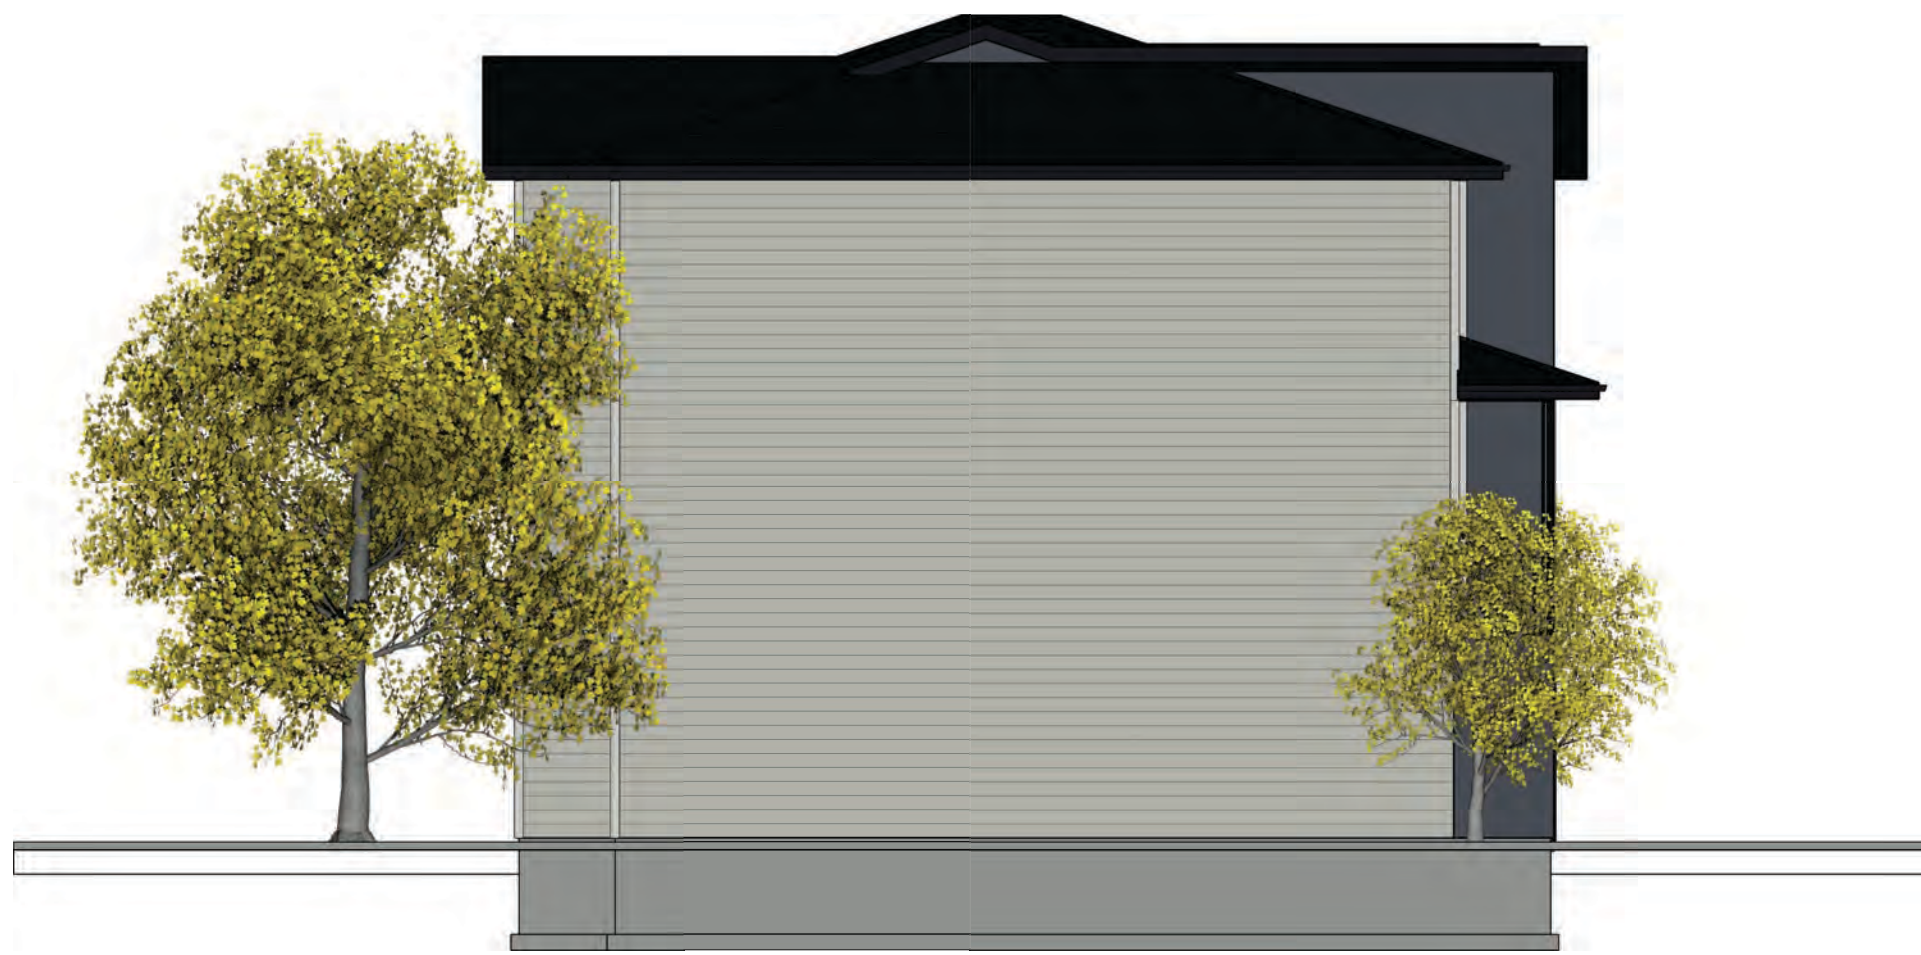

LEFT

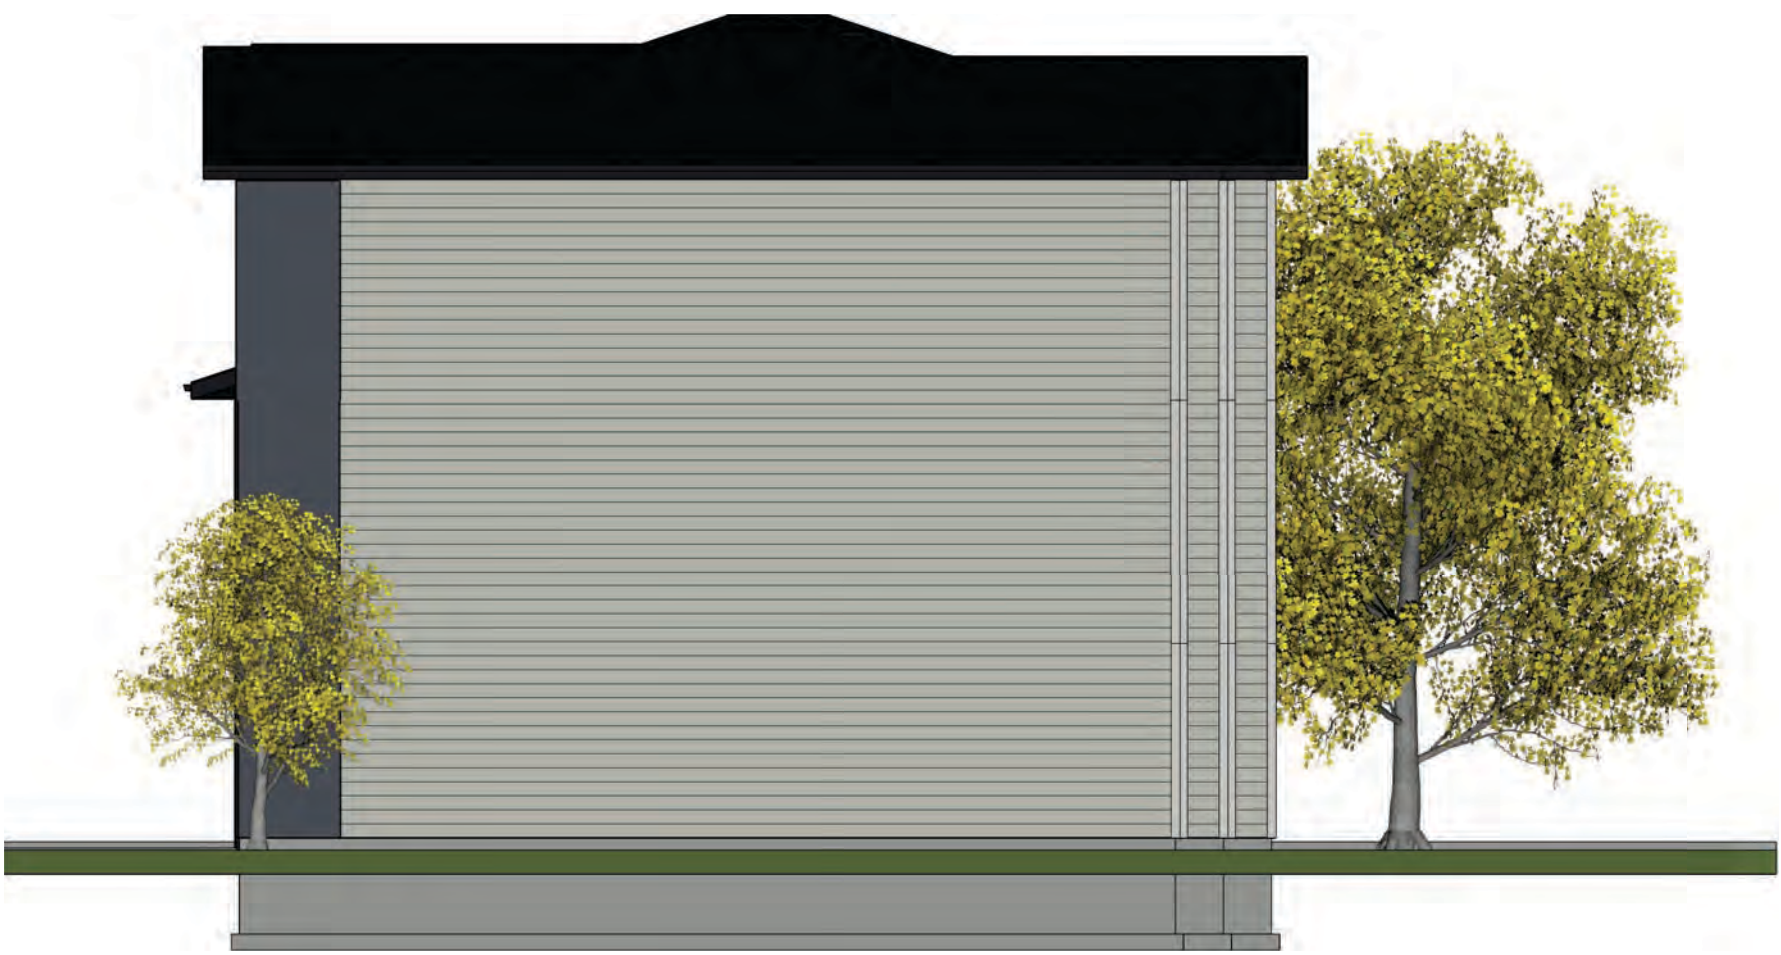

RIGHT

DRAWINGS PROVIDED BY:
1046504 BC Ltd
155 - 4393 Cowart Rd
Prince George, BC
250-640-2992

PROJECT DESCRIPTION:
Urban Lifestyle Homes
TownHouse

SHEET TITLE:
DP Elevations Front & Back

NO.	DESCRIPTION	BY	DATE

SCALE:
1/8 : 1

DATE: