

CITY OF PRINCE GEORGE
BYLAW NO. 9289, 2022

A Bylaw of the City of Prince George to rezone certain lands and to amend "City of Prince George Zoning Bylaw No. 7850, 2007".

WHEREAS pursuant to the provisions of Section 479 of the *Local Government Act*, in relation to zoning, the Council of the City of Prince George is empowered to make regulations thereto;

AND WHEREAS "City of Prince George Zoning Bylaw No. 7850, 2007" has been adopted to make regulations thereto;

AND WHEREAS the Council of the City of Prince George has deemed it desirable that a portion of the subject property be rezoned from AF: Agriculture & Forestry to C6: Highway Commercial to facilitate a self-storage facility on the subject property, or other uses, pursuant to the C6: Highway Commercial zoning designation;

APPLICANT: L&M Engineering Ltd. on behalf of
Bon Voyage Motor Inn Ltd., Inc. No. 517634

SUBJECT PROPERTY: 4488 Highway 16 W

NOW THEREFORE the Council of the City of Prince George, in open meeting assembled, **ENACTS AS FOLLOWS:**

1. That "City of Prince George Zoning Bylaw No. 7850, 2007", be amended as follows:
 - a. That a portion of Lot 1, District Lot 1599, Cariboo District, Plan PGP42018, be rezoned from AF: Agriculture & Forestry (0.85 hectares) to C6: Highway Commercial, as shown on Appendix "A", attached to and forming part of this Bylaw.
2. That the Zoning Map referred to as Schedule "A" of the "City of Prince George Zoning Bylaw No. 7850, 2007", shall be amended accordingly.
3. That the Mayor and Corporate Officer are hereby empowered to do all things necessary to give effect to this Bylaw.
4. That this Bylaw may be cited for all purposes as "City of Prince George Zoning Bylaw No. 7850, 2007, Amendment Bylaw No. 9289, 2022".

READ A FIRST TIME THIS **15TH** DAY OF **AUGUST** , **2022.**


READ A SECOND TIME THIS **15TH** DAY OF **AUGUST** , **2022.**

First two readings passed by a **UNANIMOUS** decision of Members of City Council present and eligible to vote.

READ A THIRD TIME THIS 29TH DAY OF AUGUST, 2022.

Third reading passed by a UNANIMOUS decision of Members of City Council present and eligible to vote.

Certified correct as passed third reading this 25TH day of AUGUST, 2022.


CORPORATE OFFICER OF
THE CITY OF PRINCE GEORGE

APPROVED BY THE MINISTER OF TRANSPORTATION AND INFRASTRUCTURE PURSUANT TO THE PROVISIONS OF SECTION 52(3)(a) OF THE TRANSPORTATION ACT.


THIS 6TH DAY OF September, 2022.


for MINISTER OF TRANSPORTATION
AND INFRASTRUCTURE

ADOPTED THIS DAY OF, 2022,
BY A DECISION OF ALL MEMBERS OF CITY COUNCIL PRESENT AND
ELIGIBLE TO VOTE.

MAYOR

CORPORATE OFFICER

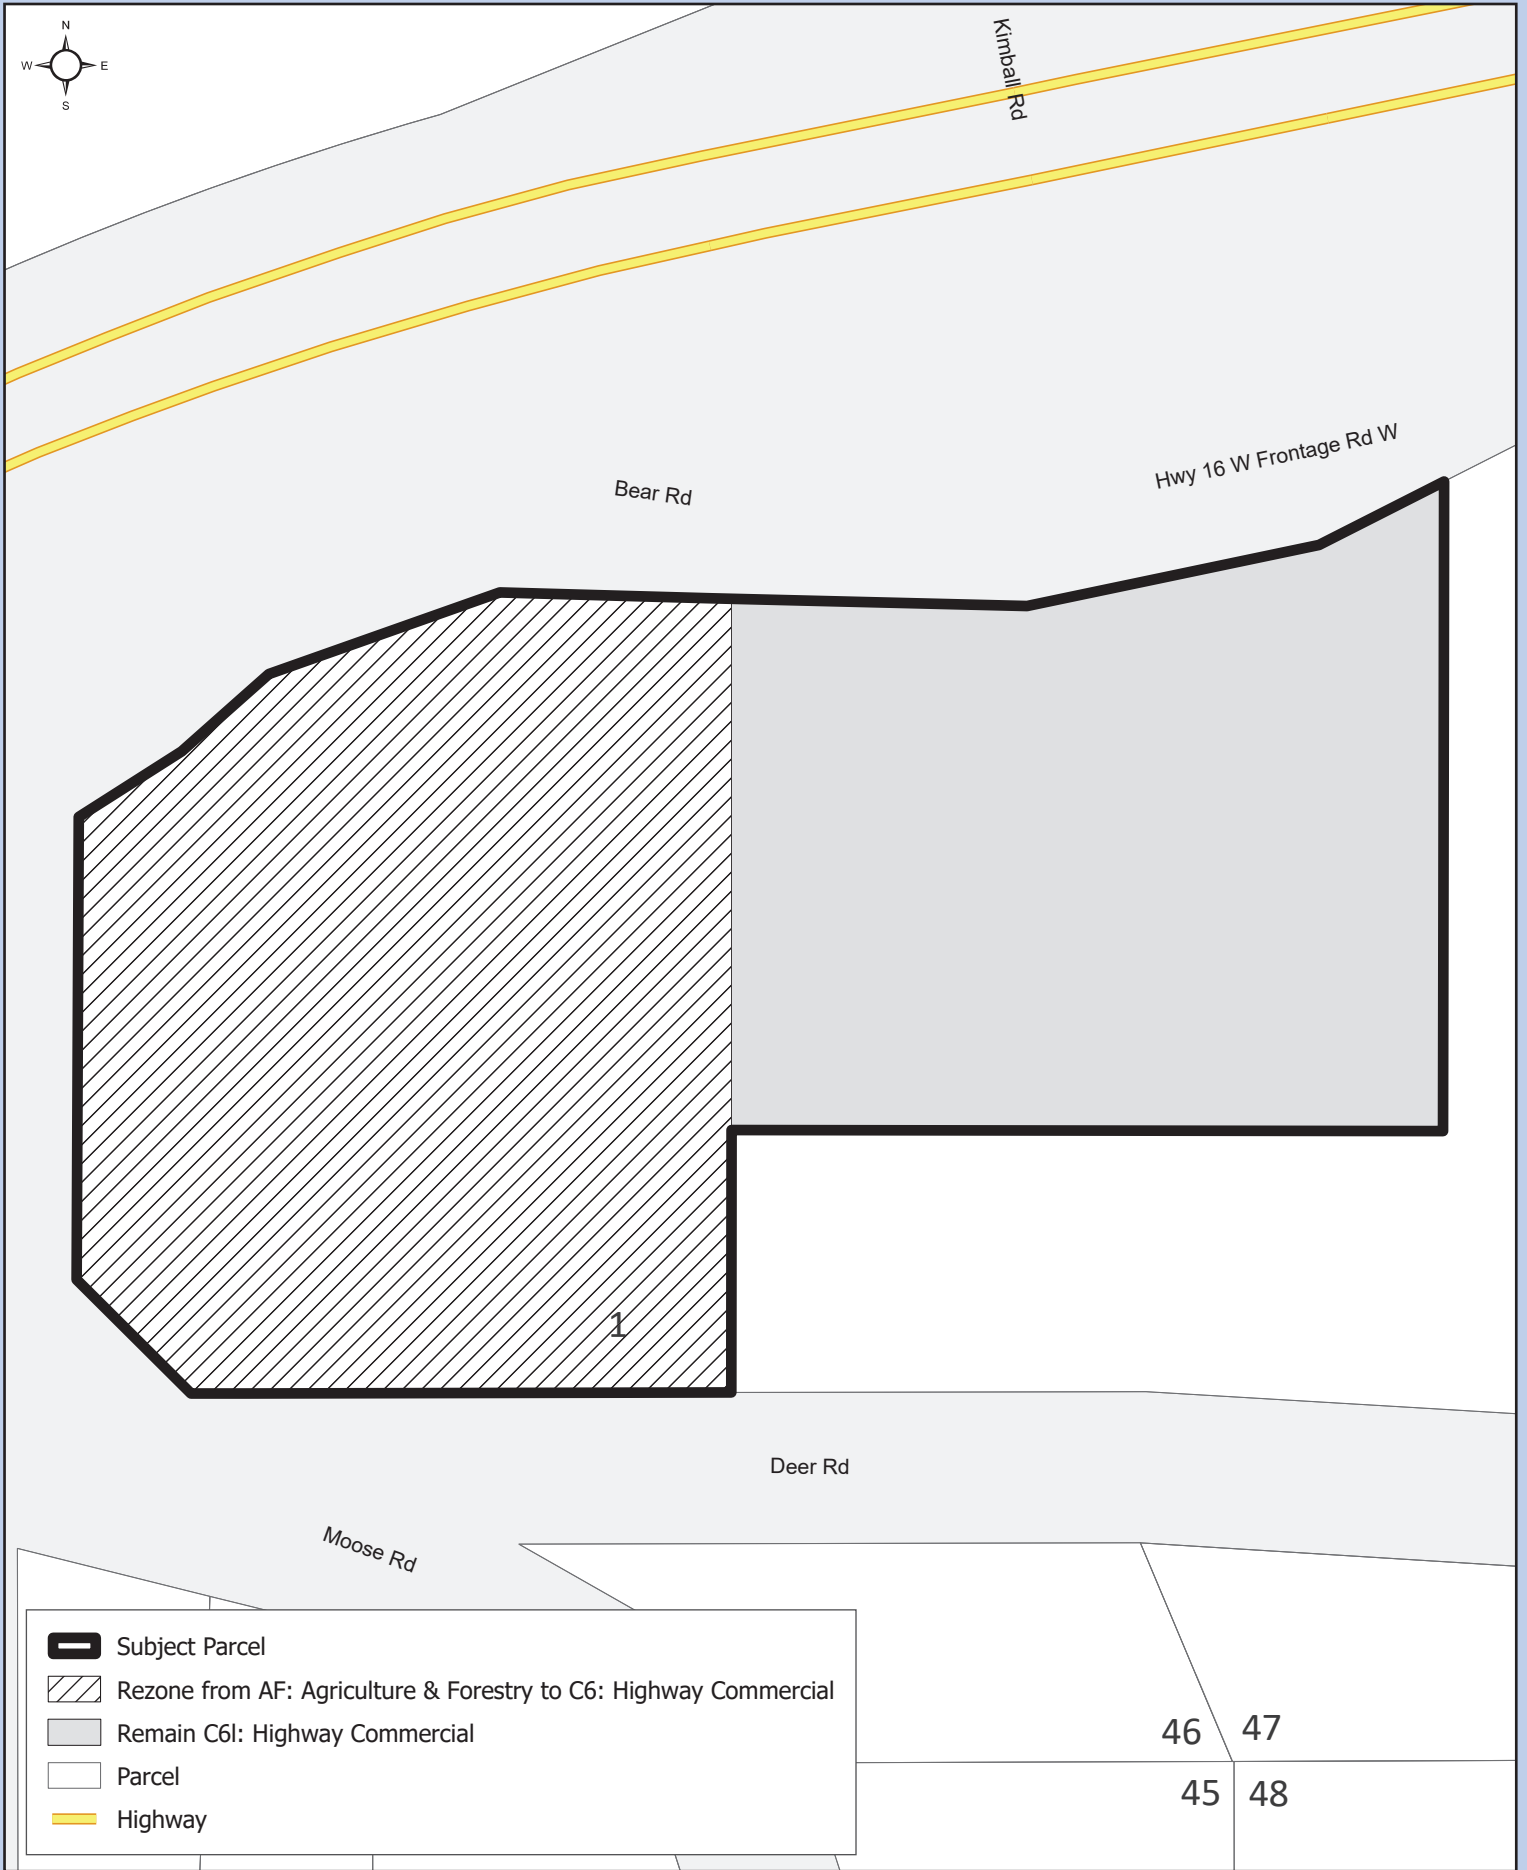

- Subject Parcel
- Rezone from AF: Agriculture & Forestry to C6: Highway Commercial
- Remain C6l: Highway Commercial
- Parcel
- Highway

46 47
45 48

0 10 20 30 Meters
Coordinate System: NAD 1983 UTM Zone 10N
Projection: Transverse Mercator
Datum: North American 1983
1:1,000

Appendix "A" to Bylaw No. 9289

Lot 1, DL 1599, CD, Plan PGP42018



CITY OF PRINCE GEORGE