

READ A THIRD TIME THIS DAY OF , 2023.

Third reading passed by a decision of Members of City Council present and eligible to vote.

Certified correct as passed third reading this day of , 2023.

CORPORATE OFFICER OF THE CITY OF PRINCE GEORGE

APPROVED BY THE MINISTER OF TRANSPORTATION AND INFRASTRUCTURE PURSUANT TO THE PROVISIONS OF SECTION 52(3)(a) OF THE TRANSPORTATION ACT.



THIS DAY OF , 2023.

for MINISTER OF TRANSPORTATION AND INFRASTRUCTURE

ADOPTED THIS DAY OF , 2023, BY A DECISION OF ALL MEMBERS OF CITY COUNCIL PRESENT AND ELIGIBLE TO VOTE.

MAYOR

CORPORATE OFFICER

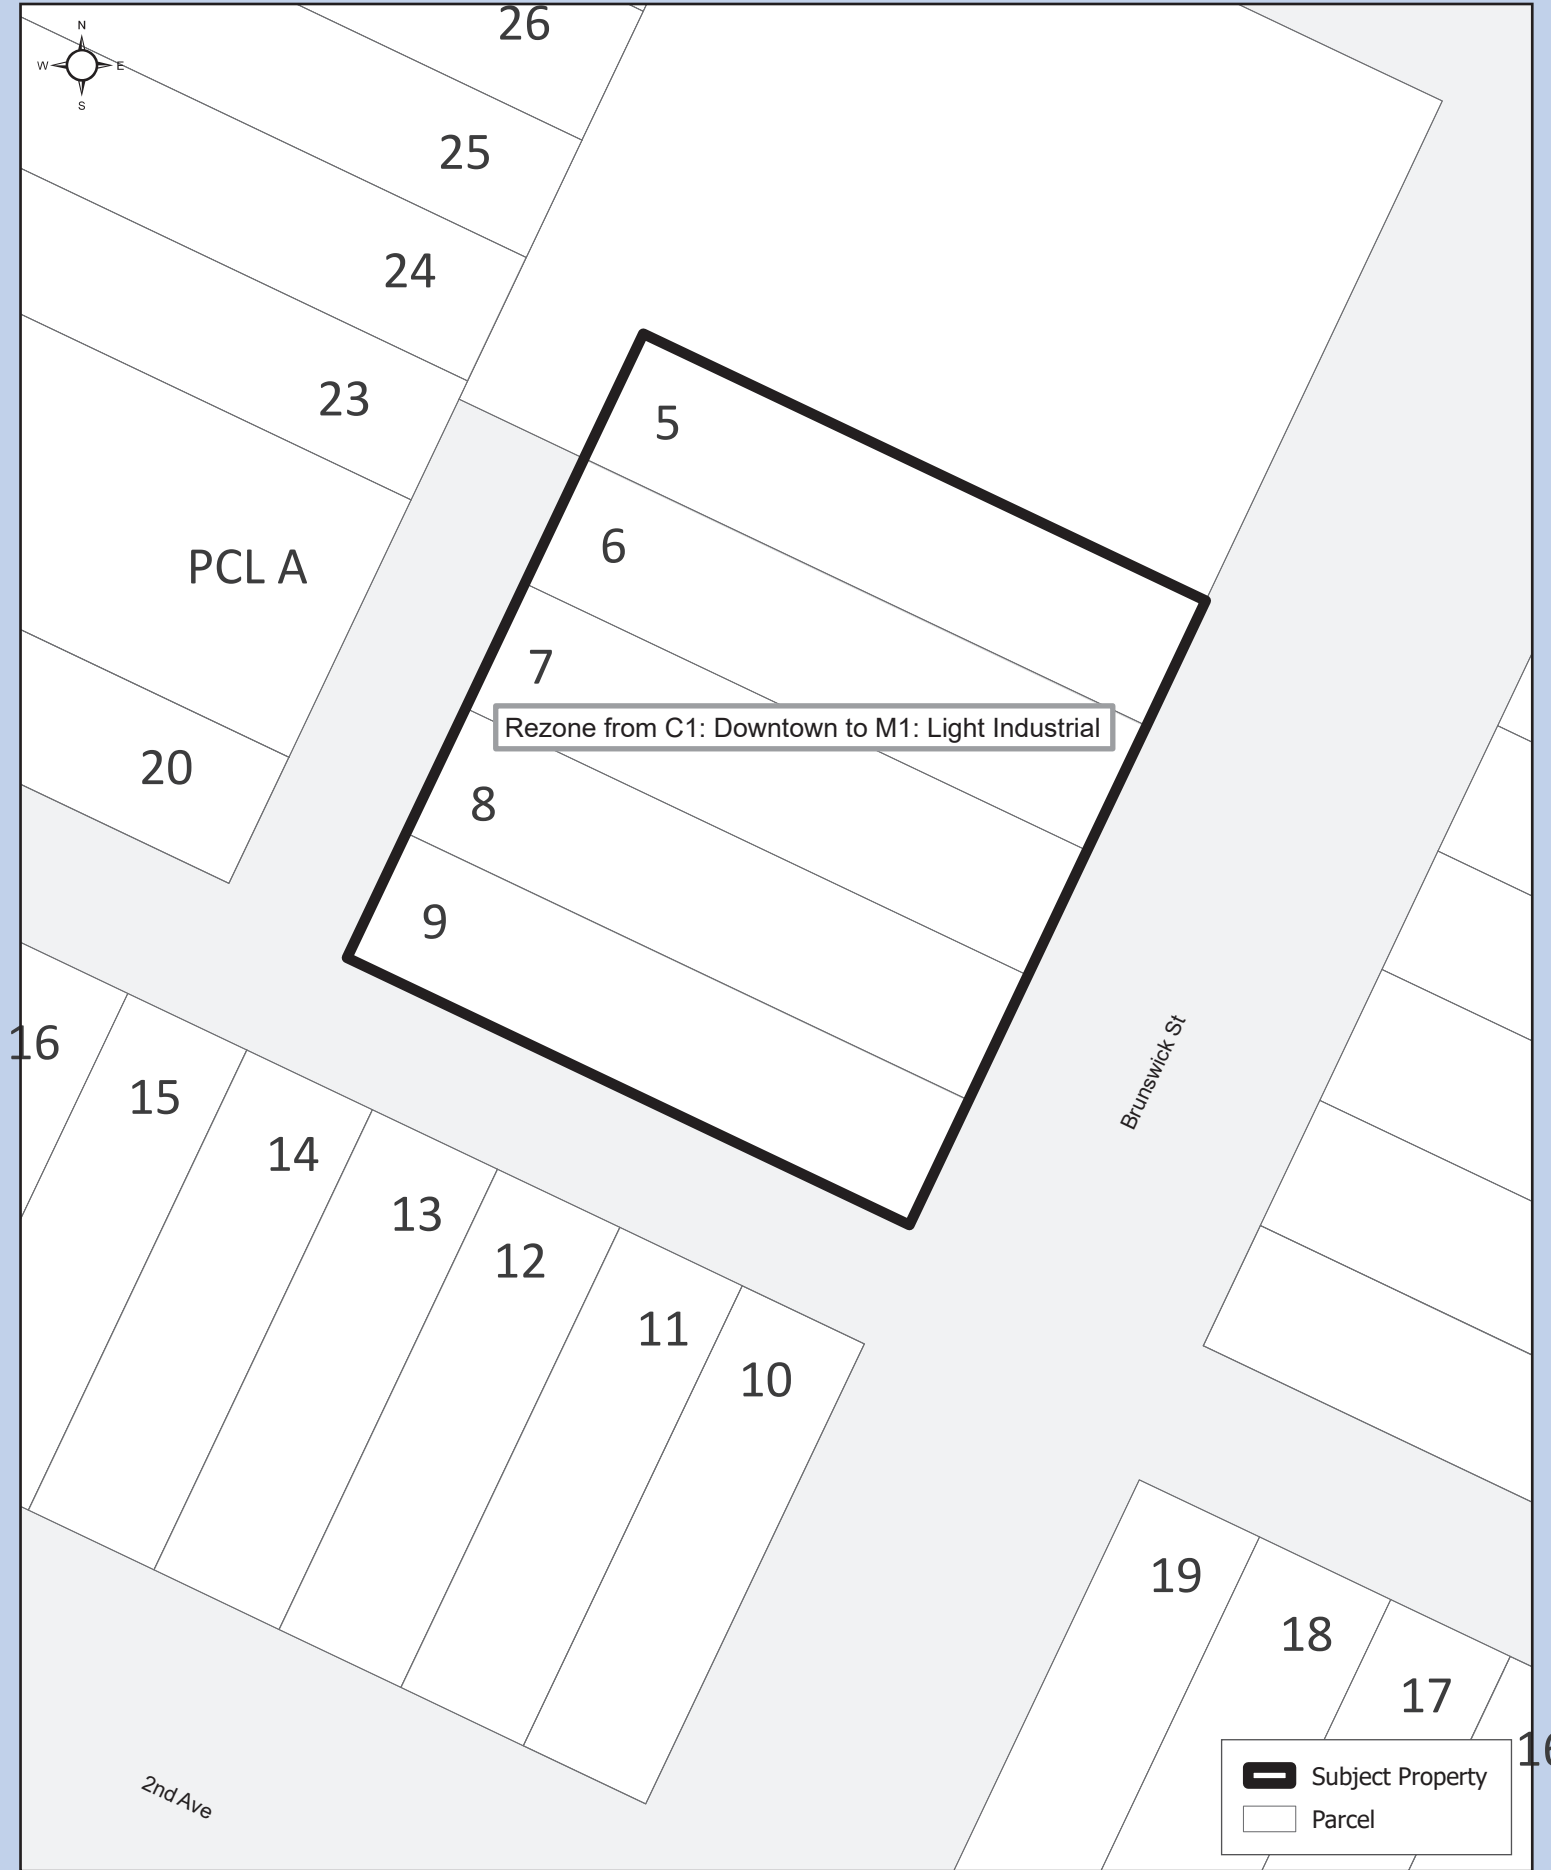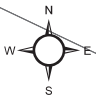



PCL A

Rezone from C1: Downtown to M1: Light Industrial

Brunswick St

2nd Ave

 Subject Property

 Parcel



Coordinate System: NAD 1983 UTM Zone 10N
 Projection: Transverse Mercator
 Datum: North American 1983

1:500

Appendix "A" to Bylaw No. 9342

Lots 5,6,7,8,9, Block 19, DL 343, CD, Plan 1268



CITY OF PRINCE GEORGE