


APPENDIX A

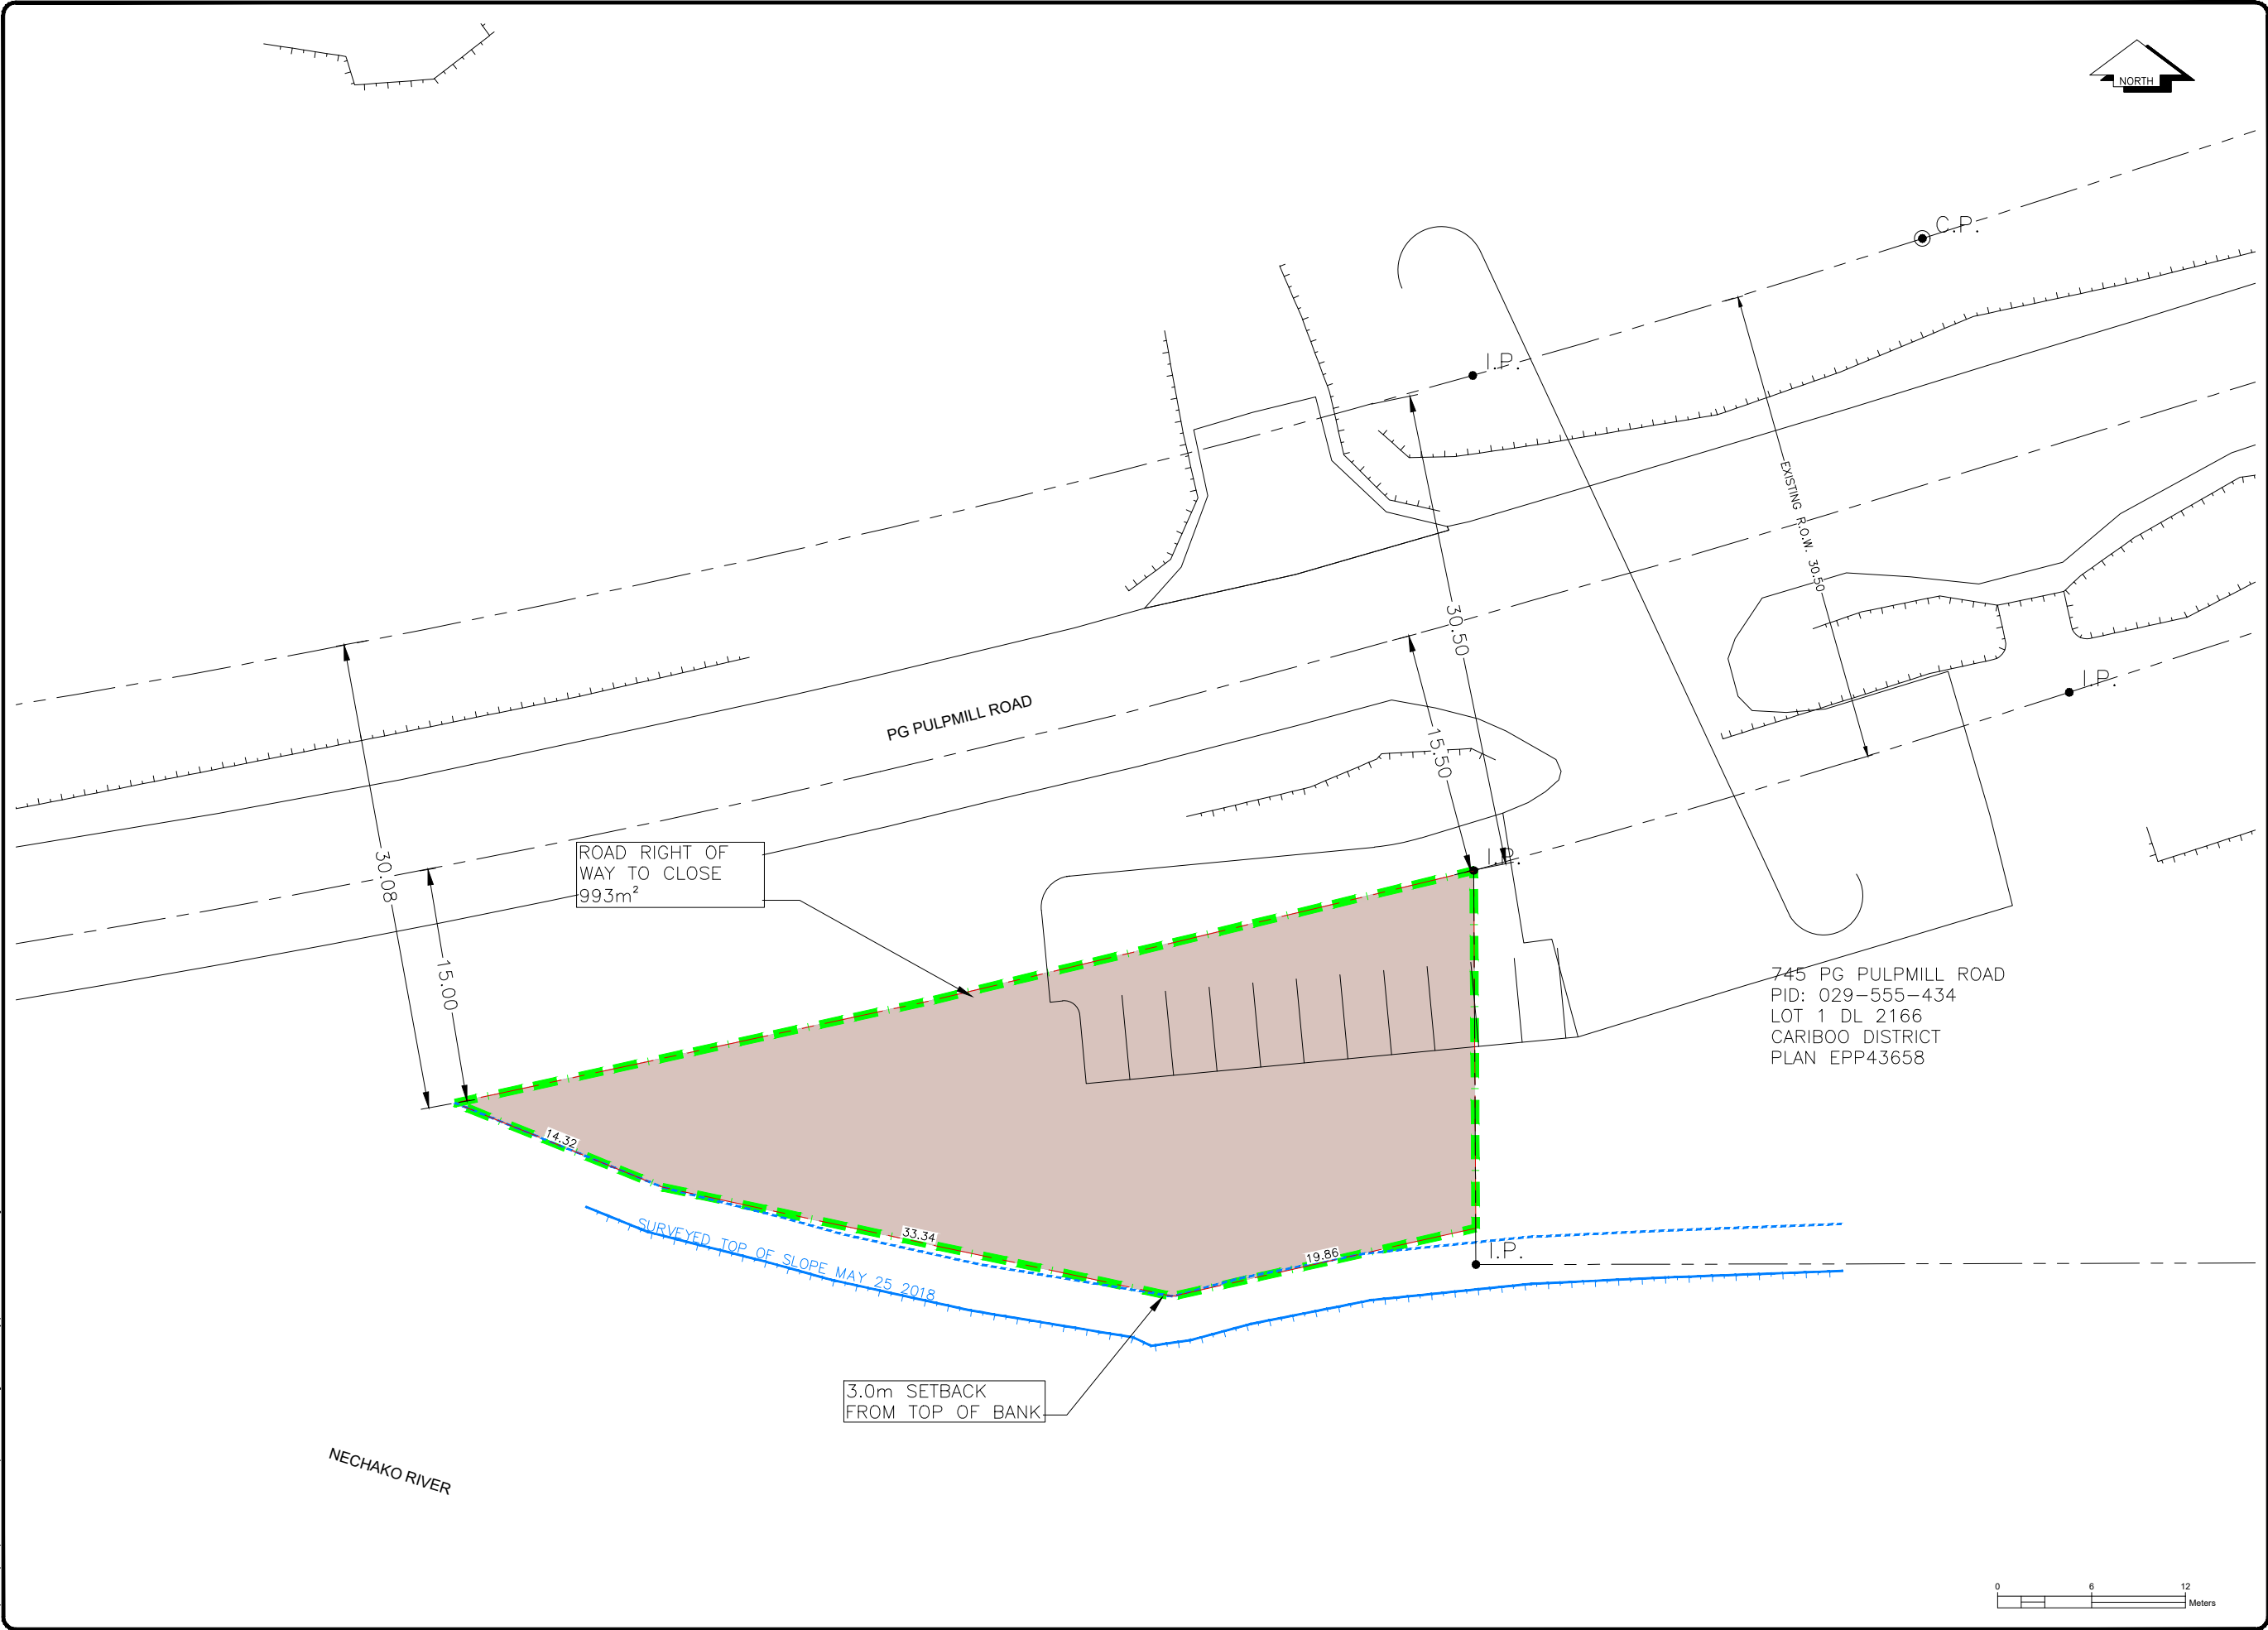

LEGEND

EXISTING

- I.P. ISM
- EX. LEGAL LINE
- EX. LEGAL R.O.W. & EASEMENT
- EX. SANITARY & MANHOLE
- EX. SANITARY FORCE MAIN
- EX. STORM & MANHOLE
- EX. SINGLE & DOUBLE CATCHBASIN c/w CB LEADS
- EX. CATCHBASIN MANHOLE
- EX. CULVERT
- EX. FIRE HYDRANT & VALVE ASSEMBLY
- EX. WATERMAIN & VALVE
- EX. BLOW-OFF ASSEMBLY
- EX. CURB STOP
- EX. ROAD & SIDEWALK
- EX. ROAD SIGN(s)
- EX. SHOULDER
- EX. TOP OF SLOPE
- EX. TOE OF SLOPE
- EX. DITCH or SWALE
- EX. FENCE
- EX. OVERHEAD LINES
- EX. UNDERGROUND LINES
- EX. POWER POLE & ANCHOR
- EX. GAS MAIN
- 200yr FLOOD LEVEL - 570.87m

PROPOSED

- DM
- PR. STORM & MANHOLE
- PR. SINGLE & DOUBLE CATCHBASIN c/w CB LEADS
- PR. CATCHBASIN MANHOLE
- PR. CULVERT
- PR. DITCH or SWALE
- PR. GRAVEL SHOULDER
- PR. ASPHALT

NO.	DATE	REVISION	DR.

L&M
ENGINEERING LIMITED

1210 FOURTH AVENUE
PRINCE GEORGE, B.C.
V2L 3J4
TEL. (250) 562-1977
FAX (250) 562-1967

DRAWN:	KP
CHECKED:	TAF
ENGINEER:	TAF
SURVEY FILE:	
DRAWING FILE:	C3D20-1014-615 BASE1.dwg
CORRESPONDENCE:	
GRID:	
DATE:	OCT 2019
SCALES:	HALF. 1:400 FULL 1:200

NORTHERN LIGHTS ESTATE WINERY
745 PULPMILL ROAD

ROAD CLOSURE

CONSULTANTS PROJECT No.
1014-615

DRAWING No.
C001

SHEET No. 1 OF 1	REV. No. 0
---------------------	---------------