

CITY OF PRINCE GEORGE
BYLAW NO. 9088, 2019

A Bylaw of the City of Prince George to permanently close a portion of road located near 745 PG Pulpmill Road to remove its road dedication for the purpose of future disposal of the lands.

WHEREAS the Council of the City of Prince George deems it desirable that an approximate 993 square metres of road dedicated on Plan H881, adjacent to the property legally described as Lot 1, District Lot 2166, Cariboo District, Plan EPP43658 as shown on the attached drawing, be closed to traffic, and that the highway dedication thereof be removed;

AND WHEREAS, in accordance with section 40 of the *Community Charter*, notice of intention to adopt this bylaw has been delivered, posted and published, and an opportunity has been provided for persons who consider they are affected by this bylaw to make representations to Council;

NOW THEREFORE the Council of the City of Prince George, in open meeting assembled, **ENACTS AS FOLLOWS:**

1. That the portion of road dedicated on Plan H881, adjacent to the property legally described as Lot 1, District Lot 2166, Cariboo District, Plan EPP43658 as shown shaded on Drawing No. C001, attached hereto as Appendix A and forming part of this Bylaw, is closed to traffic.
2. That the portion of road dedicated on Plan H881, adjacent to the property legally described as Lot 1, District Lot 2166, Cariboo District, Plan EPP43658 as shown shaded on Drawing No. C001, attached hereto as Appendix A and forming part of this Bylaw, is removed.
3. The Mayor and Corporate Officer are hereby empowered to do all things necessary to give effect to this Bylaw.
4. This Bylaw shall come into full force and take effect upon its adoption and shall be filed with the Registrar of the applicable Land Title Office.
5. This Bylaw may be cited for all purposes as "City of Prince George 745 PG Pulpmill Road Closure Bylaw No. 9088, 2019".

READ A FIRST TIME THIS **18TH** DAY OF **NOVEMBER** , 2019.

READ A SECOND TIME THIS **18TH** DAY OF **NOVEMBER** , 2019.

First two readings passed by a **UNANIMOUS** decision of Member of City Council present and eligible to vote.

READ A THIRD TIME THIS DAY OF , 2019.

Third reading passed by a decision of Member of City Council present and eligible to vote.

Certified correct as passed third reading this day of , 2019.

CORPORATE OFFICER OF
THE CITY OF PRINCE GEORGE

APPROVED BY THE MINISTER OF TRANSPORTATION AND INFRASTRUCTURE PURSUANT TO THE PROVISIONS OF SECTION 41(3) OF THE *COMMUNITY CHARTER*.

THIS DAY OF 2019.


for MINISTER OF TRANSPORTATION
AND INFRASTRUCTURE

ADOPTED THIS _____ DAY OF _____, 2019, BY A
DECISION OF ALL MEMBERS OF CITY COUNCIL PRESENT AND
ELIGIBLE TO VOTE.

MAYOR

CORPORATE OFFICER

APPENDIX A

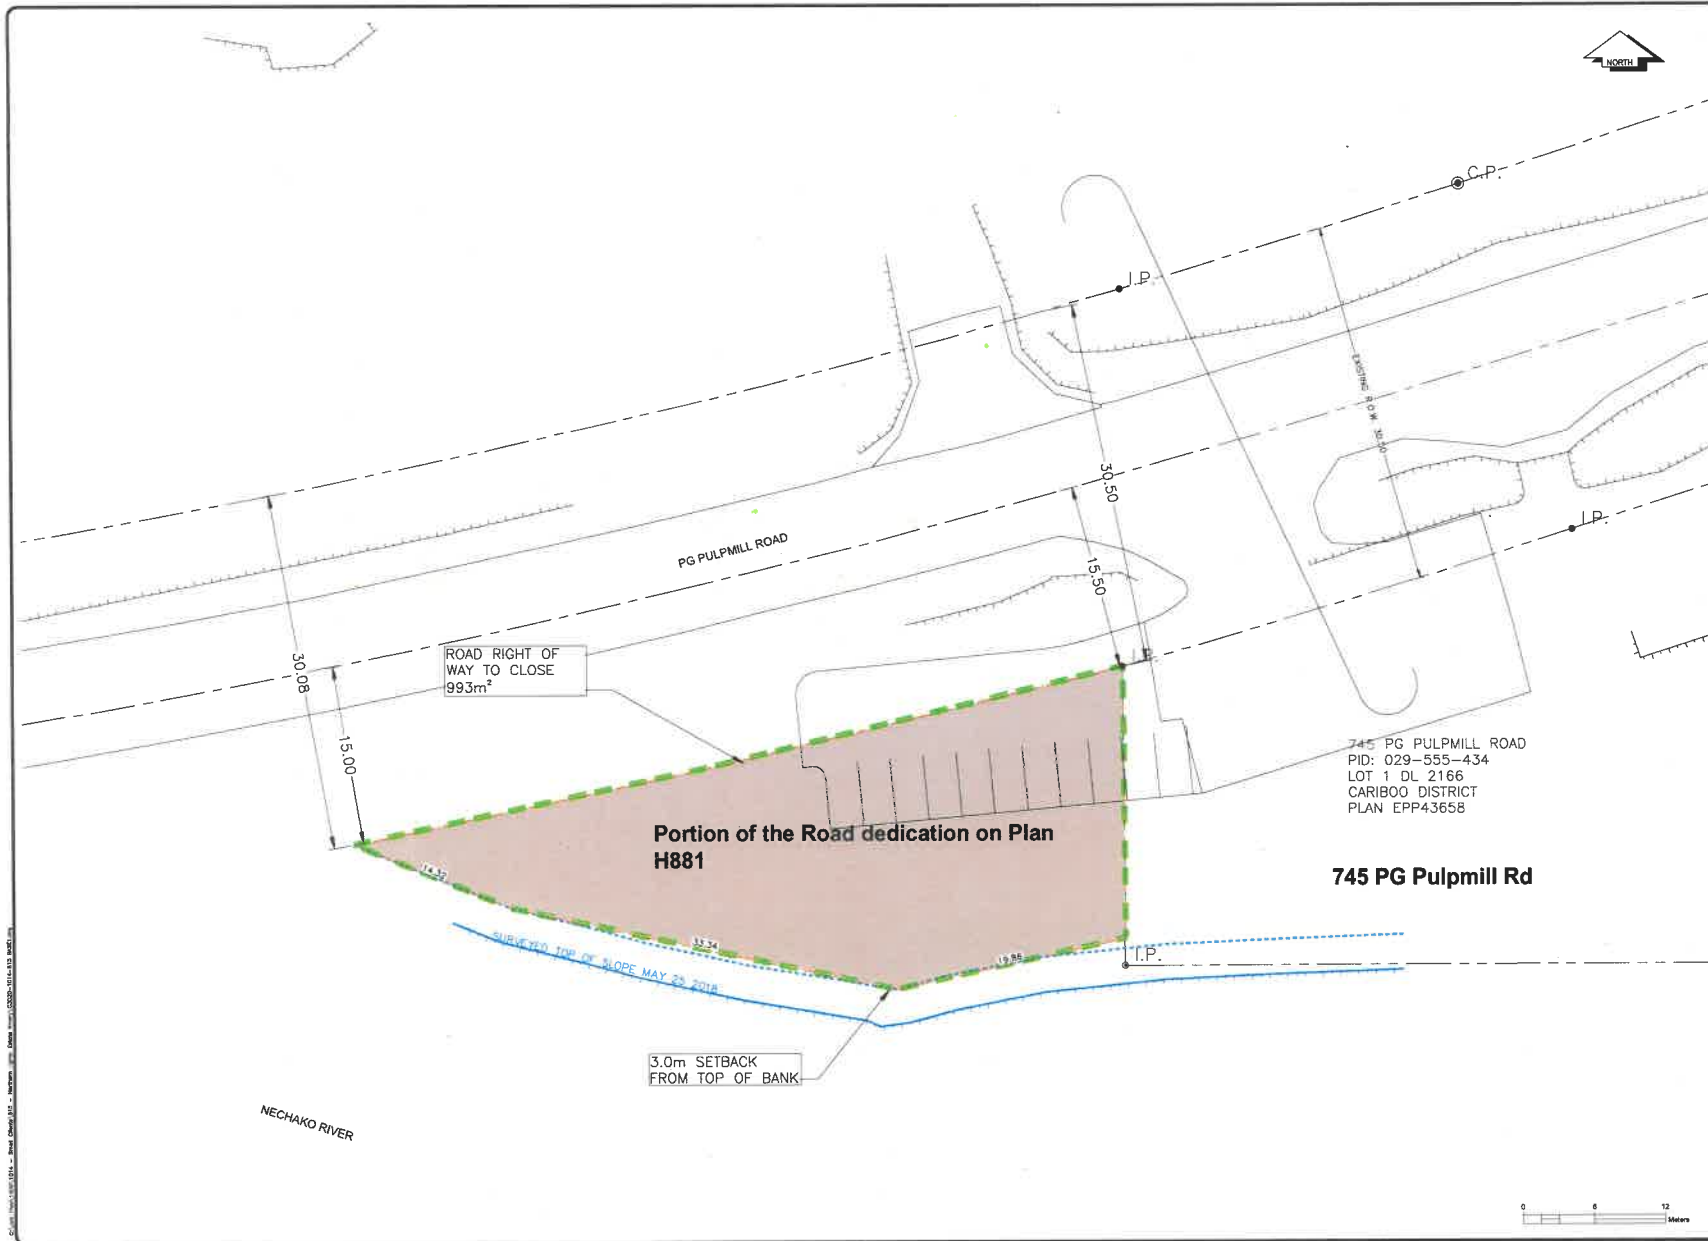

LEGEND

EXISTING

- EX. LEGAL LINE
- EX. LEGAL R.O.W. & EASEMENT
- EX. BOUNDARY & MANHOLE
- EX. BOUNDARY FORCE MAIN
- EX. STORM & MANHOLE
- EX. SINGLE & DOUBLE CATCHBASIN W/ CR LEADS
- EX. CATCHBASIN MANHOLE
- EX. CULVERT
- EX. FIRE HYDRANT & VALVE ASSEMBLY
- EX. WATERMAIN & VALVE
- EX. BLOW-OFF ASSEMBLY
- EX. 15" R/S
- EX. ROAD & SIDEWALK
- EX. ROAD SHOULDER
- EX. TOP OF SLOPE
- EX. TOE OF SLOPE
- EX. FENCE
- EX. OVERHEAD LINES
- EX. UNDERGROUND LINES
- EX. POWER POLE & ARMOR
- EX. GAS MAIN
- 200m FLOOD LEVEL - 676.87m

PROPOSED

- PR. STORM & MANHOLE
- PR. SINGLE & DOUBLE CATCHBASIN W/ CR LEADS
- PR. CATCHBASIN MANHOLE
- PR. CULVERT
- PR. 15" R/S
- PR. GRAVEL SHOULDER
- PR. ASPHALT

NO.	DATE	REVISION	DR.

L&M ENGINEERING LIMITED

1210 FOURTH AVENUE
PRINCE GEORGE, B.C.
V2L 3A4
TEL (250) 562-1977
FAX (250) 562-1967

DESIGN: MP
CHECKED: TAF
ENGINEER: TAF
SURVEY FILE:
DRAWING FILE: C3020-1014-615 BASC1.dwg
CORRESPONDENCE:
DATE: OCT 2019
SCALE: HALF 1:400 FULL 1:200

NORTHERN LIGHTS ESTATE WINERY
745 PULMILL ROAD
ROAD CLOSURE

CONSULTANTS PROJECT No.
1014-615
DRAWING No.
C001

SHEET No.
1 OF 1
REV. No.
0