



3 Elevation 1 - a
SK2 1:50

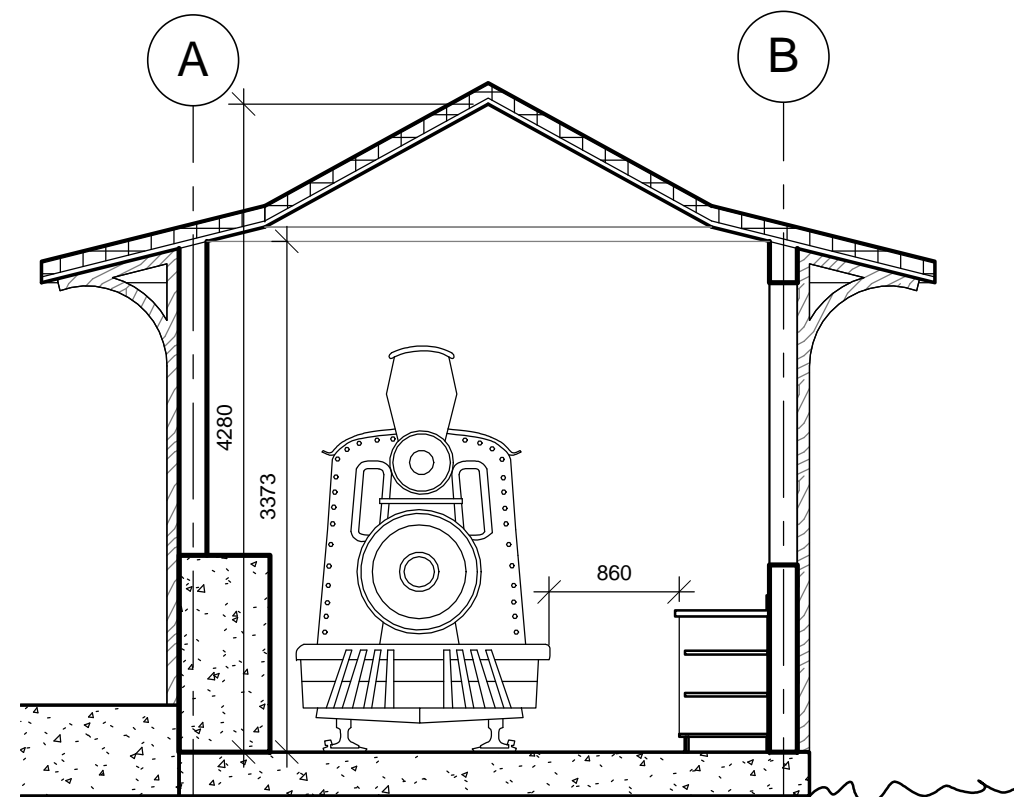

2 Section 1
1:50

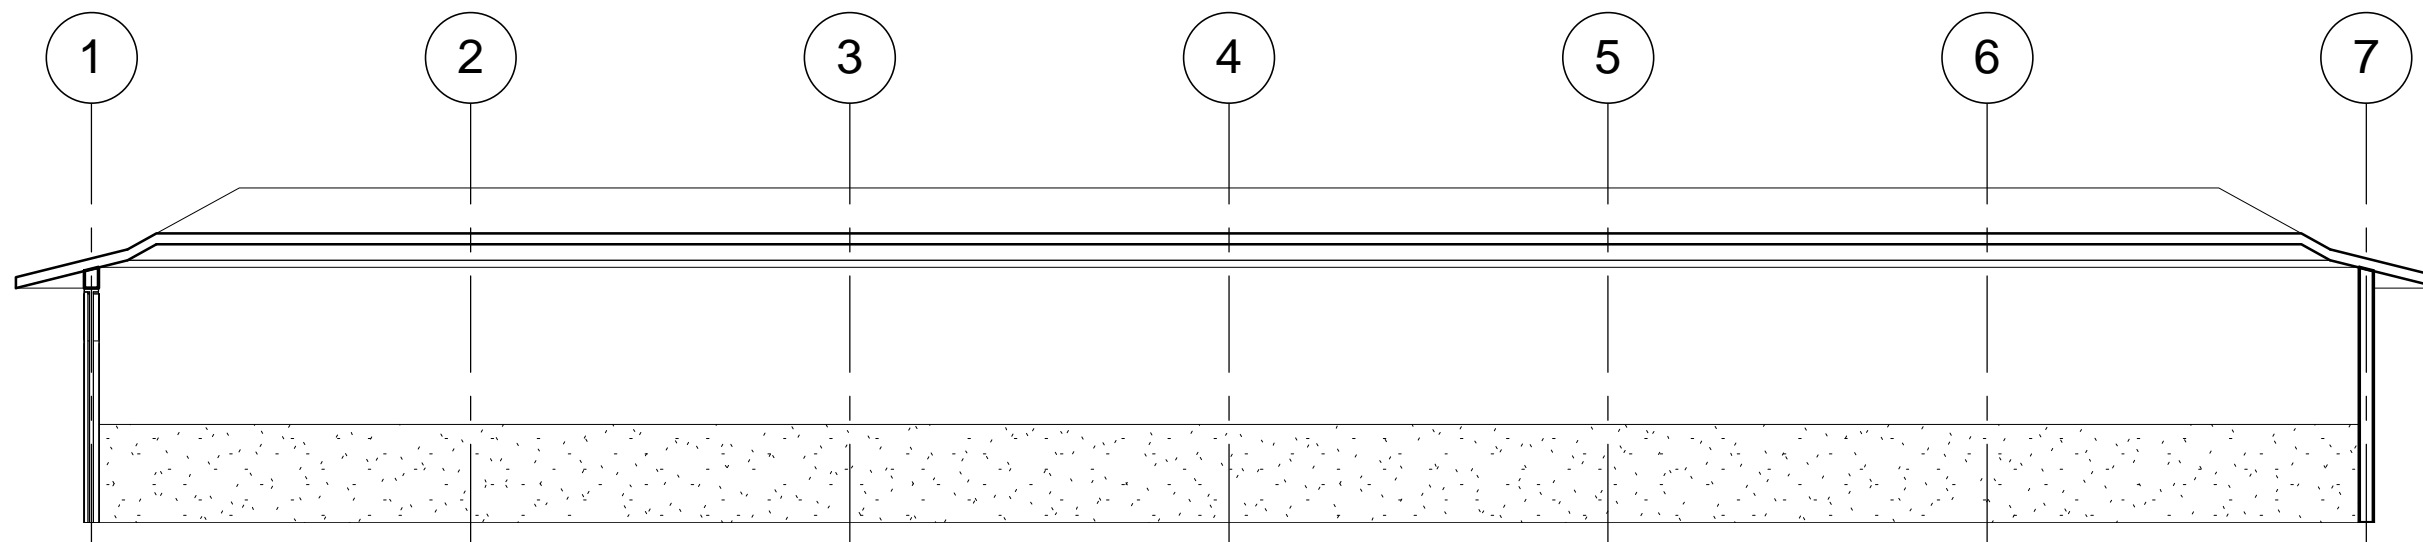

1 Elevation 2 - a
SK2 1:100


KMBR ARCHITECTS PLANNERS INC
 #300 - 152 West Hastings Street,
 Vancouver, BC V6B 1G8
 (P)604-732-3361
 info@kmb.com www.kmb.com

scale: As indicated
 drawn: VOL
 date: 10/11/18
 proj no: 18330


CITY OF PRINCE GEORGE -
 LITTLE PRINCE TRAIN SHELTER

 SECTIONS & ELEVATIONS

SK1

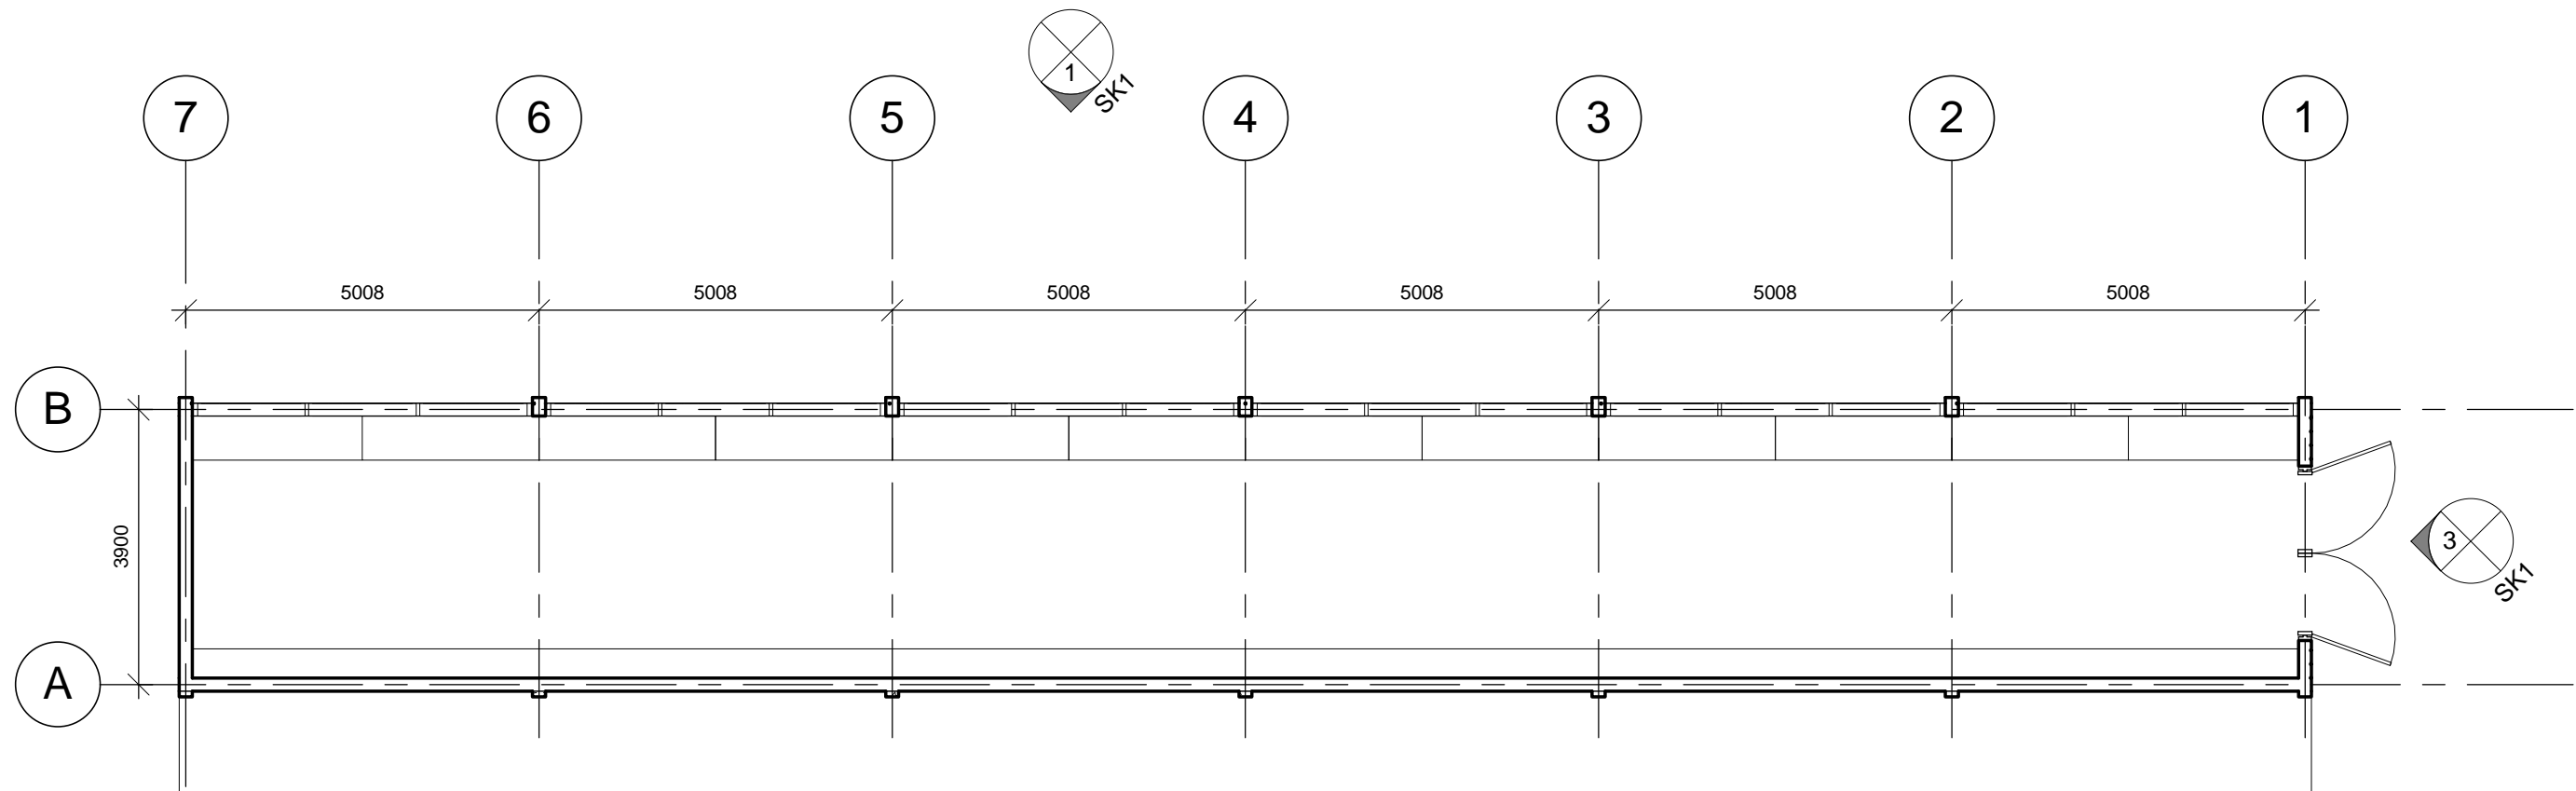

1 MAIN FLOOR
1 : 100

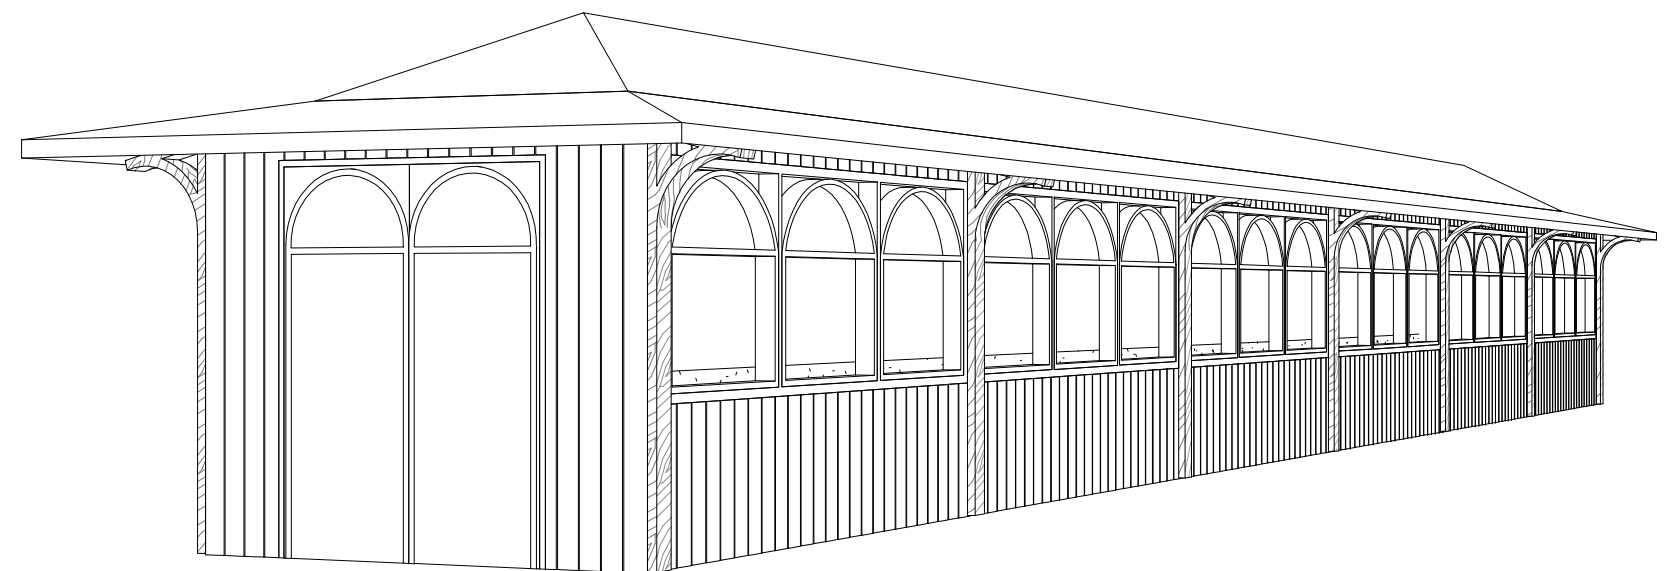

3 3D View

<p>KMBR ARCHITECTS PLANNERS INC #300 – 152 West Hastings Street, Vancouver, BC V6B 1G8 (P)604-732-3361 info@kmb.com www.kmb.com</p>	<p>scale: 1 : 100 drawn: VOL date: 10/11/18 proj no: 18330</p>	<p>CITY OF PRINCE GEORGE - LITTLE PRINCE TRAIN SHELTER</p>	<p>SK2</p> <p>PLAN & 3D</p>
--	--	--	--