

CITY OF PRINCE GEORGE
BYLAW NO. 9574, 2025

A Bylaw of the City of Prince George to permanently close a portion of road located adjacent to 223 and 229 Kelly Street and to remove its road dedication for the purpose of future disposal of the lands.

WHEREAS the Council of the City of Prince George deems it desirable that an approximate 172.5 m² of road dedicated on Plan 16457, District Lot 938, Cariboo District adjacent to the properties legally described as Lot A, District Lot 938, Cariboo District, Plan 16457 and Lot 1, District Lot 938, Cariboo District, Plan 16618 be closed to traffic, and that the road dedication thereof be removed;

AND WHEREAS, in accordance with section 40 of the *Community Charter*, notice of intention to adopt this Bylaw has been delivered, posted and published, and an opportunity has been provided for persons who consider they are affected by this Bylaw to make representations to Council;

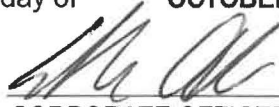
NOW THEREFORE the Council of the City of Prince George, in open meeting assembled, **ENACTS AS FOLLOWS:**

1. That the portion of road dedicated on Plan 16457, District Lot 938, Cariboo District, adjacent to the properties legally described as Lot A, District Lot 938, Cariboo District, Plan 16457 and Lot 1, District Lot 938, Cariboo District, Plan 16618, marked as "Road to be Closed" on the drawing attached hereto as Appendix "A" and forming part of this Bylaw, is closed to traffic.
2. That the portion of road dedicated on Plan 16457, District Lot 938, Cariboo District, adjacent to the properties legally described as Lot A, District Lot 938, Cariboo District, Plan 16457 and Lot 1, District Lot 938, Cariboo District, Plan 16618, marked as "Road to be Closed" on the drawing attached hereto as Appendix "A" and forming part of this Bylaw, is removed.
3. The Mayor and Corporate Officer are hereby empowered to do all things necessary to give effect to this Bylaw.
4. This Bylaw shall come into full force and take effect upon its adoption and shall be filed with the Registrar of the applicable Land Title Office.
5. This Bylaw may be cited for all purposes as "City of Prince George Road Closure Bylaw No. 9574, 2025".

READ A FIRST TIME THIS	6 TH	DAY OF	OCTOBER	, 2025.
READ A SECOND TIME THIS	6 TH	DAY OF	OCTOBER	, 2025.
READ A THIRD TIME THIS	6 TH	DAY OF	OCTOBER	, 2025.

First three readings passed by a **UNANIMOUS** decision of Members of City Council present and eligible to vote.

Certified correct as passed third reading this **7TH** day of **OCTOBER**, 2025.


CORPORATE OFFICER OF
THE CITY OF PRINCE GEORGE

APPROVED BY THE MINISTER OF TRANSPORTATION AND TRANSIT PURSUANT TO THE PROVISIONS OF SECTION 41(3) OF THE *COMMUNITY CHARTER*.

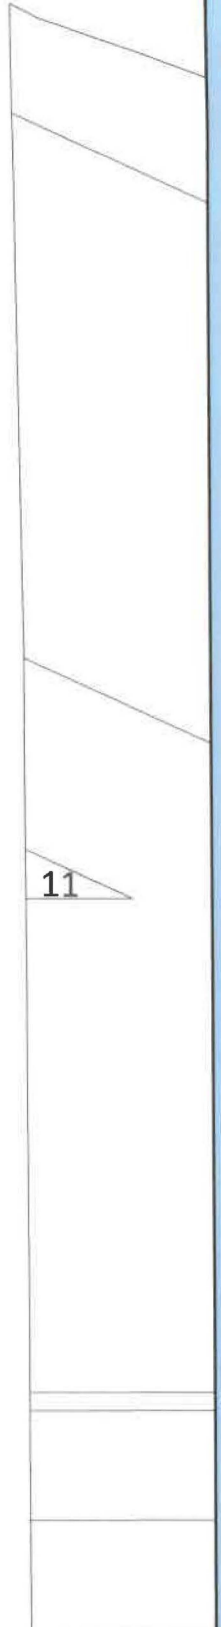
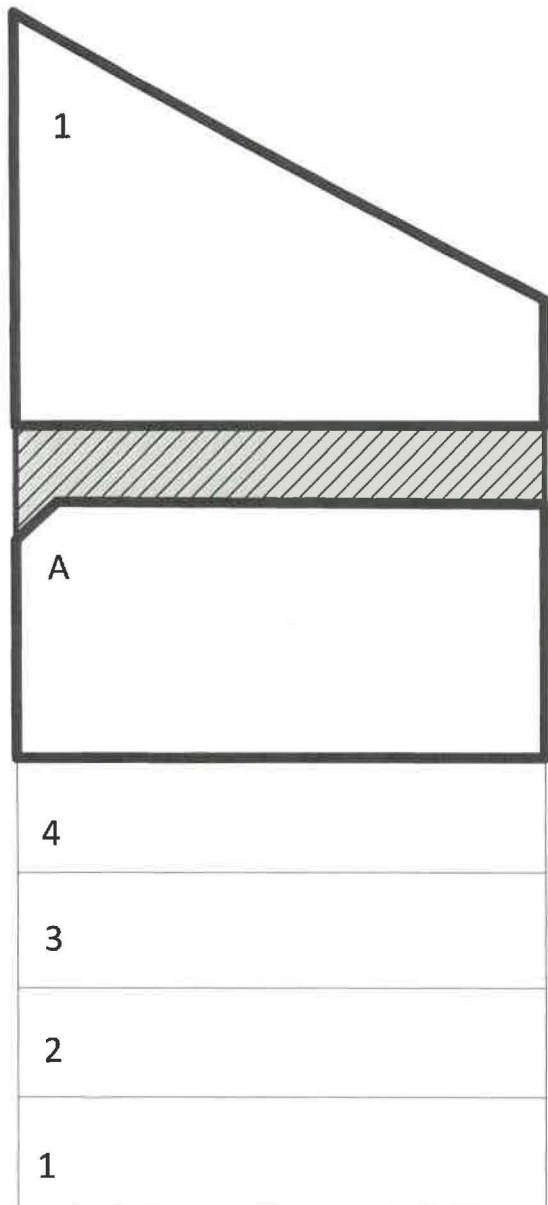
THIS 9th DAY OF October, 2025.

Shaun Holahan
for MINISTER OF TRANSPORTATION
AND TRANSIT




ADOPTED THIS DAY OF, 2025.
BY A DECISION OF ALL MEMBERS OF CITY COUNCIL PRESENT AND
ELIGIBLE TO VOTE.

MAYOR

CORPORATE OFFICER



Kelly St

 Subject Parcels
 Road to be Closed
 Parcel

0 10 20 30 Meters
Coordinate System: NAD 1983 UTM Zone 10N
Projection: Transverse Mercator
Datum: North American 1983
1:500

Appendix "A" to Bylaw No. 9574, 2025
Lot A, DL 938, CD, Plan 16457 Lot
1, DL 938, CD, Plan 16618

