

**CITY OF PRINCE GEORGE**  
**BYLAW NO. 9102, 2020**

**A Bylaw of the City of Prince George to designate certain lands and to amend “City of Prince George Soil Removal and Deposit Bylaw No. 9030, 2019”.**

**WHEREAS** pursuant to the provisions of Section 8 of the *Community Charter*, Council is empowered to regulate, prohibit, or impose requirements in relation to the removal or deposit of soil;

**AND WHEREAS** the Council of the City of Prince George has deemed it desirable that “Schedule A” of “City of Prince George Soil Removal and Deposit Bylaw No. 9030, 2019”, be amended by designating a portion of The North West ¼ of District Lot 4041, Cariboo District, Except Plans 14790, 15755, 16737, 17194, 19160, 24178 and PGP39029, as a Soil Removal or Deposit Area;

**APPLICANT:** R. Radloff & Associates for Coyote Transport Ltd.,  
Inc. No. 0795252

**SUBJECT PROPERTY:** 4117 Northwood Pulpmill Road

**AND WHEREAS** a Public Hearing has been held in accordance with the *Local Government Act* and notice of such hearing was given as required by Bylaw;

**NOW THEREFORE** the Council of the City of Prince George, in open meeting assembled, **ENACTS AS FOLLOWS:**

1. That “City of Prince George Soil Removal and Deposit Bylaw No. 9030, 2019”, be amended as follows:
  - a) That “Schedule A”, be amended by designating The North West ¼ of District Lot 4041, Cariboo District, Except Plans 14790, 15755, 16737, 17194, 19160, 24178 and PGP39029 to be a Soil Removal or Deposit Area, as shown on Appendix “A” attached to and forming part of this Bylaw.
2. That the Mayor and Corporate Officer are hereby empowered to do all things necessary to give effect to this Bylaw.
3. That this Bylaw may be cited for all purposes as "City of Prince George Soil Removal and Deposit Bylaw No. 9030, 2019, Amendment Bylaw No. 9102, 2020".

READ A FIRST TIME THIS DAY OF , 2020.

READ A SECOND TIME THIS DAY OF , 2020.

First two readings passed by a decision of Members of City Council present and eligible to vote.

READ A THIRD TIME THIS DAY OF , 2021.

Third reading passed by a decision of Members of City Council present and eligible to vote.


ADOPTED THIS \_\_\_\_\_ DAY OF \_\_\_\_\_, 2021,  
BY A \_\_\_\_\_ DECISION OF ALL MEMBERS OF CITY COUNCIL PRESENT AND  
ELIGIBLE TO VOTE.

MAYOR

CORPORATE OFFICER



Amend Schedule "A" of Soil Removal and Deposit Bylaw No. 9030, 2019 to include the subject area.

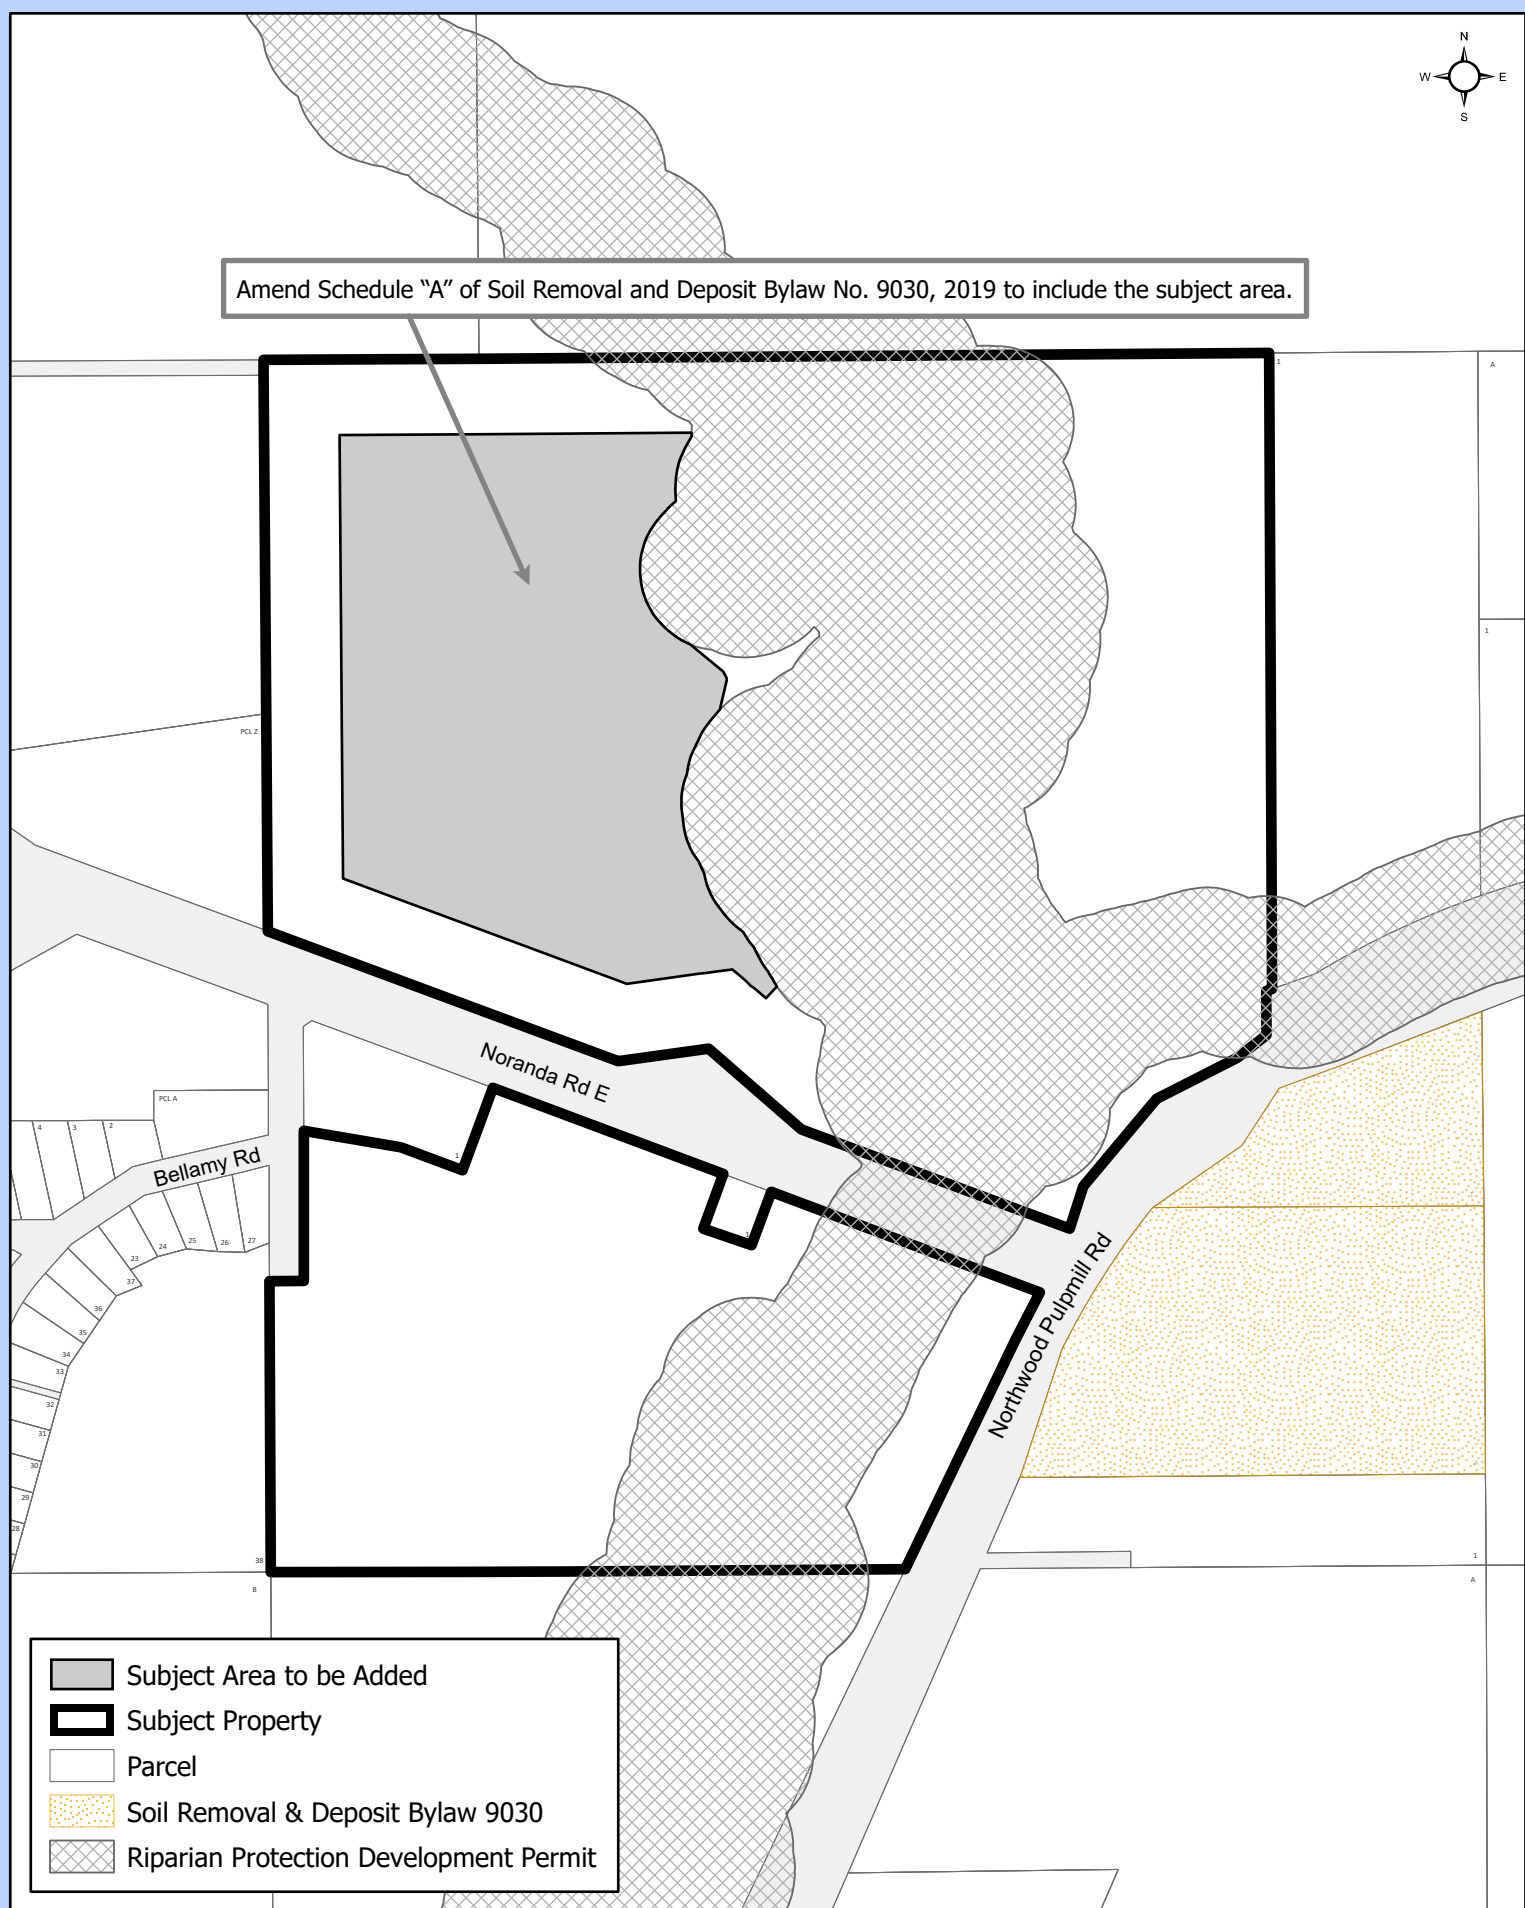

- Subject Area to be Added
- Subject Property
- Parcel
- Soil Removal & Deposit Bylaw 9030
- Riparian Protection Development Permit

0 50 100 200 300 400  
Meters  
Coordinate System: NAD 1983 UTM Zone 10N  
Projection: Transverse Mercator  
Datum: North American 1983  
1:5,000

**Appendix "A" to Bylaw No. 9102**  
NW ¼ of DL 4041, CD, Except Plans 14790,  
15755, 16737, 17194, 19160, 24178 and PGP 39029