
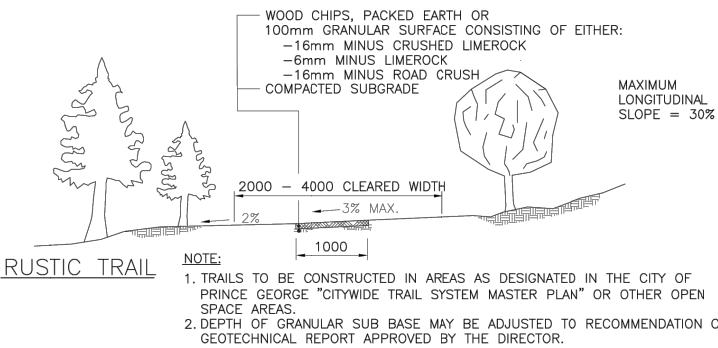


- NOTES:
1. NEIGHBOURHOOD CONNECTION TRAILS ARE TO BE 3.0m WIDE ROWS. EXACT LOCATION TO BE DETERMINED DURING DETAILED DESIGN.
  2. NEIGHBOURHOOD CONNECTION TRAILS TO BE SPACED APPROX. 500m APART.
  3. FUTURE LOTS SHOWNS ARE CONCEPTUAL AND WILL BE FINALIZED DURING DETAILED DESIGN.

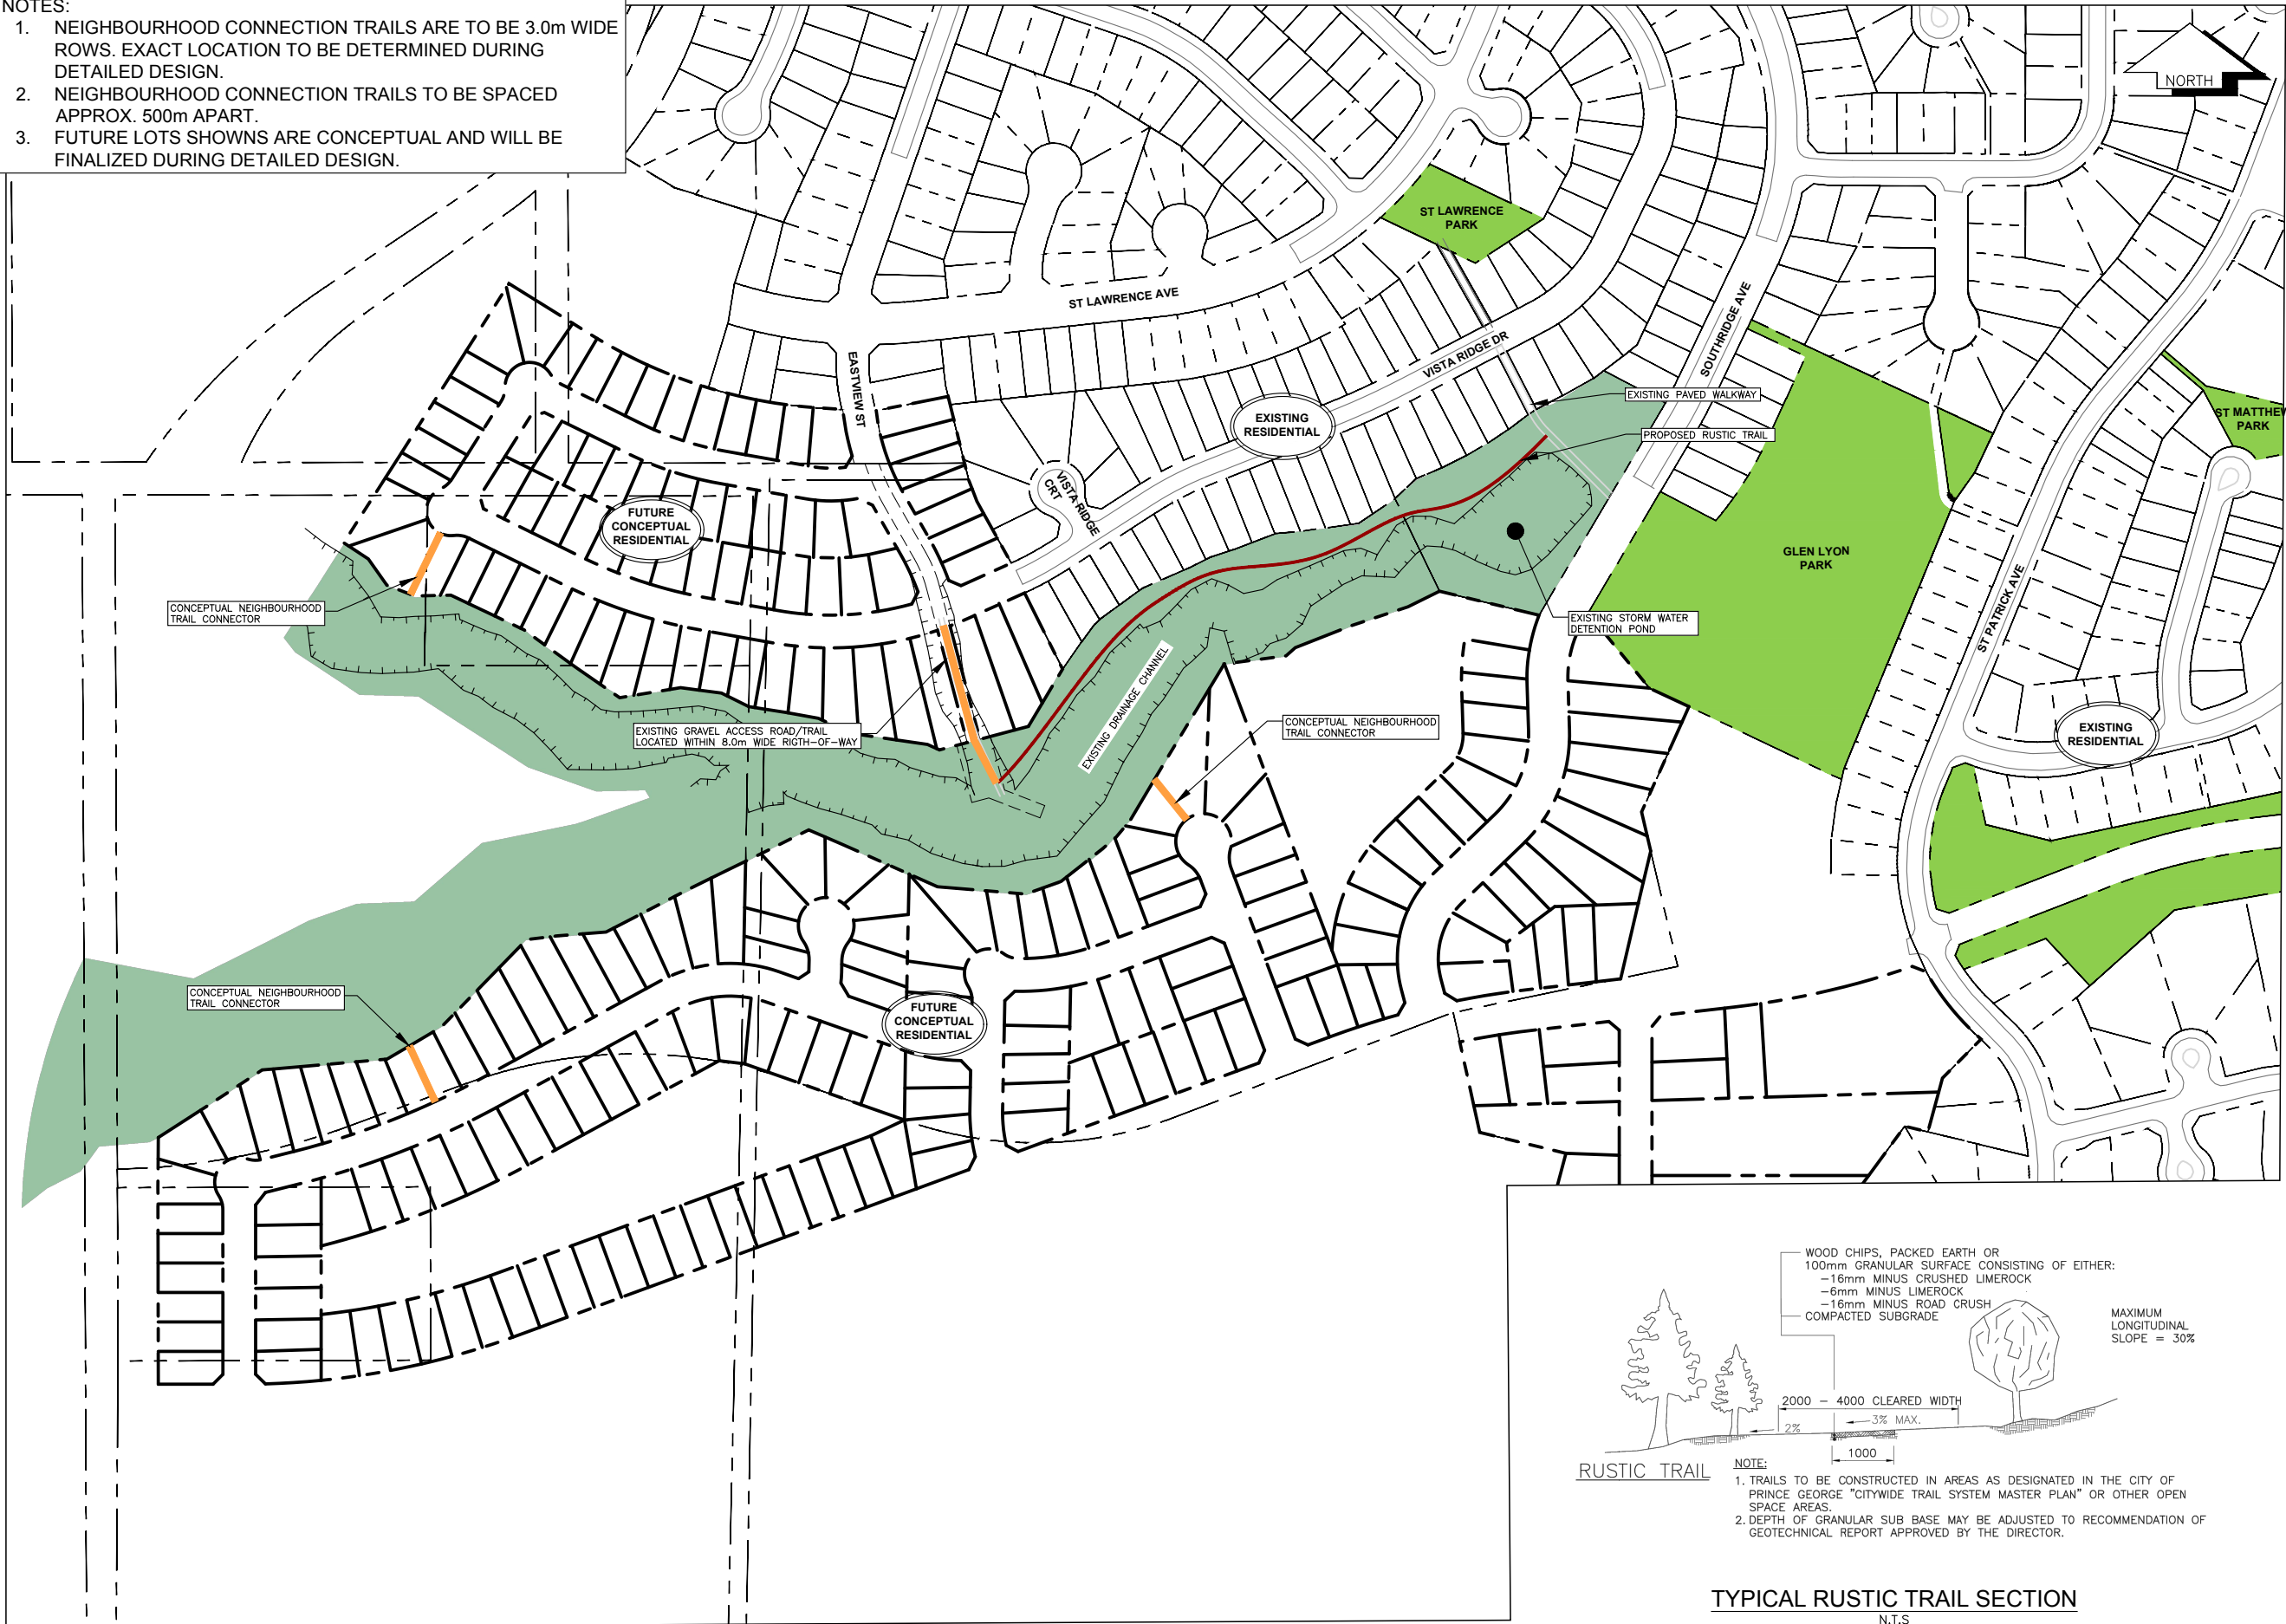

TYPICAL RUSTIC TRAIL SECTION  
N.T.S

- LEGEND
- CoPG LEGAL LINE
  - EX. RIGHT-OF-WAY
  - EX. TOP OF BANK
  - PR. RUSTIC TRAIL
  - PR. CONNECTING TRAIL
  - GREEN BELT
  - PARKS & OPEN SPACE

Exhibit "B" to  
CP100169

NO.	DATE (D/M/Y)	REVISION	BY

NOT FOR CONSTRUCTION



CONSULTANTS PROJECT No.:	1432-08
DRAWN:	KP
CHECKED:	JRB
ENGINEER:	JRB
DATE:	DEC 2020
SCALE:	1:2000
SCALE:	

657180 BC LTD.  
SOUTHRIDGE AVENUE

CONCEPTUAL TRAILS  
AND PATHWAYS

DRAWING No.  
**TRAIL**

