


Underground Parking

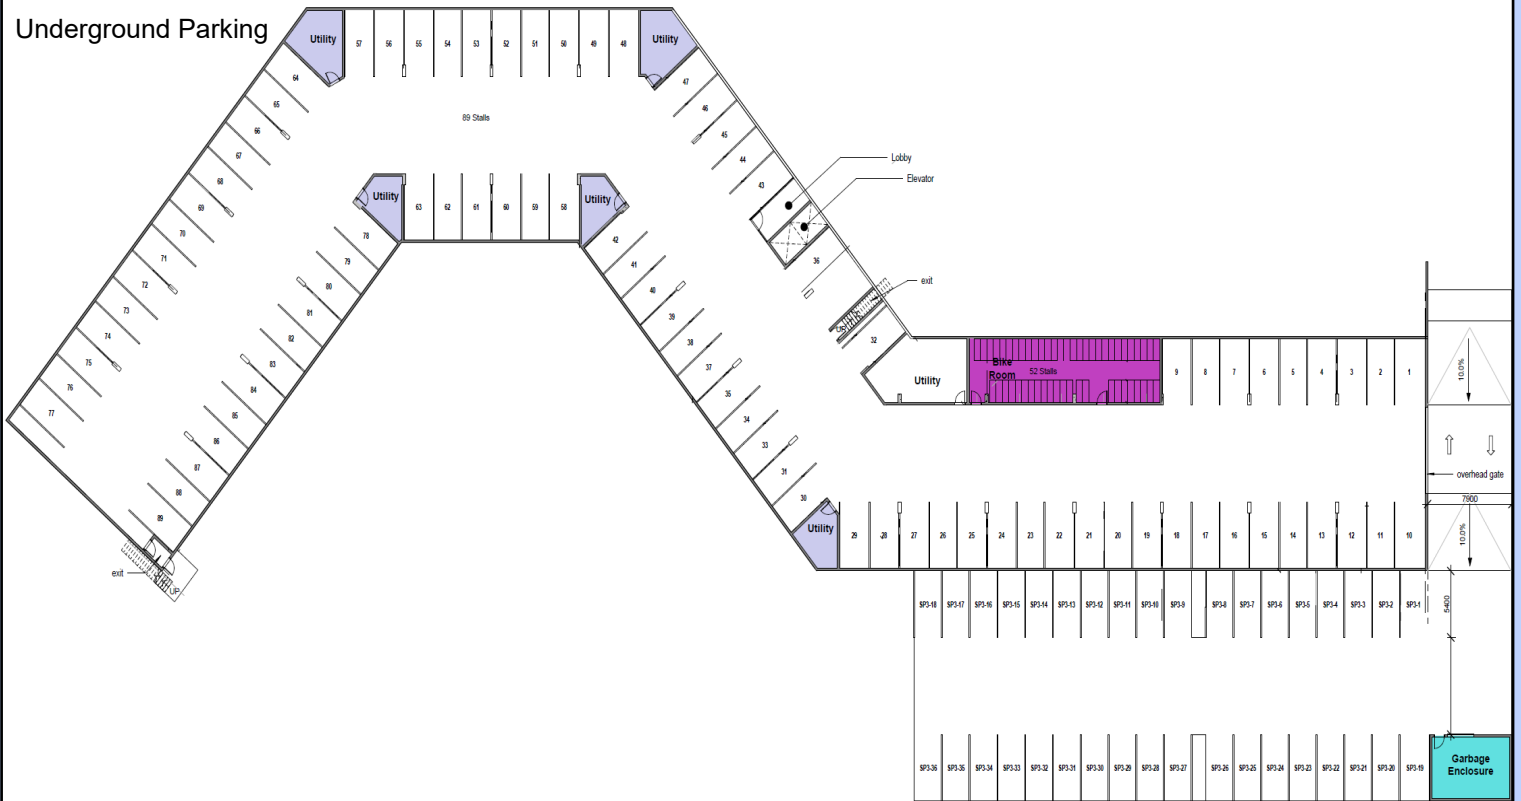

Surface Parking



Vary Table-4 of the City of Prince George Zoning Bylaw No. 7850, 2007 as follows:
 a) Decrease the required parking for a Housing, Apartment use from 1.0 to 0.72 spaces per studio dwelling.

Exhibit "C" to DP100787

Lot 147, DL 2003, CD, Plan 28774