


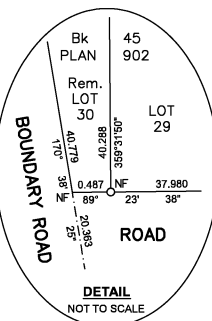


BCGS 93G.097

LEGEND


SYMBOLS		DESCRIPTION
FOUND	PLACED	
		CONTROL MONUMENT
		STANDARD IRON POST
Bk		BLOCK
OU		ORIGIN UNKNOWN
EAA		ESTIMATED ABSOLUTE ACCURACY



GEOREFERENCING POSITIONS UTM COORDINATES, ZONE 10, NAD 83 (CSRS), 4.0.0.BC.1			
STATION	NORTHING	EASTING	EAA
Fd. IP 'A'	5972942.73	521243.51	0.08
Fd. IP 'B'	5972764.11	521144.54	0.08

BOOK OF REFERENCE	
DESCRIPTION	AREA
CLOSED ROAD ADJACENT TO LOTS 24 AND 25, BLOCK 45	AREA 1 = 259.9 m ²
CLOSED ROAD ADJACENT TO LOT 24, BLOCK 52	AREA 2 = 138.5 m ²
	TOTAL AREA = 398.4 m ²

THIS PLAN LIES WITHIN THE REGIONAL DISTRICT OF FRASER-FORT GEORGE

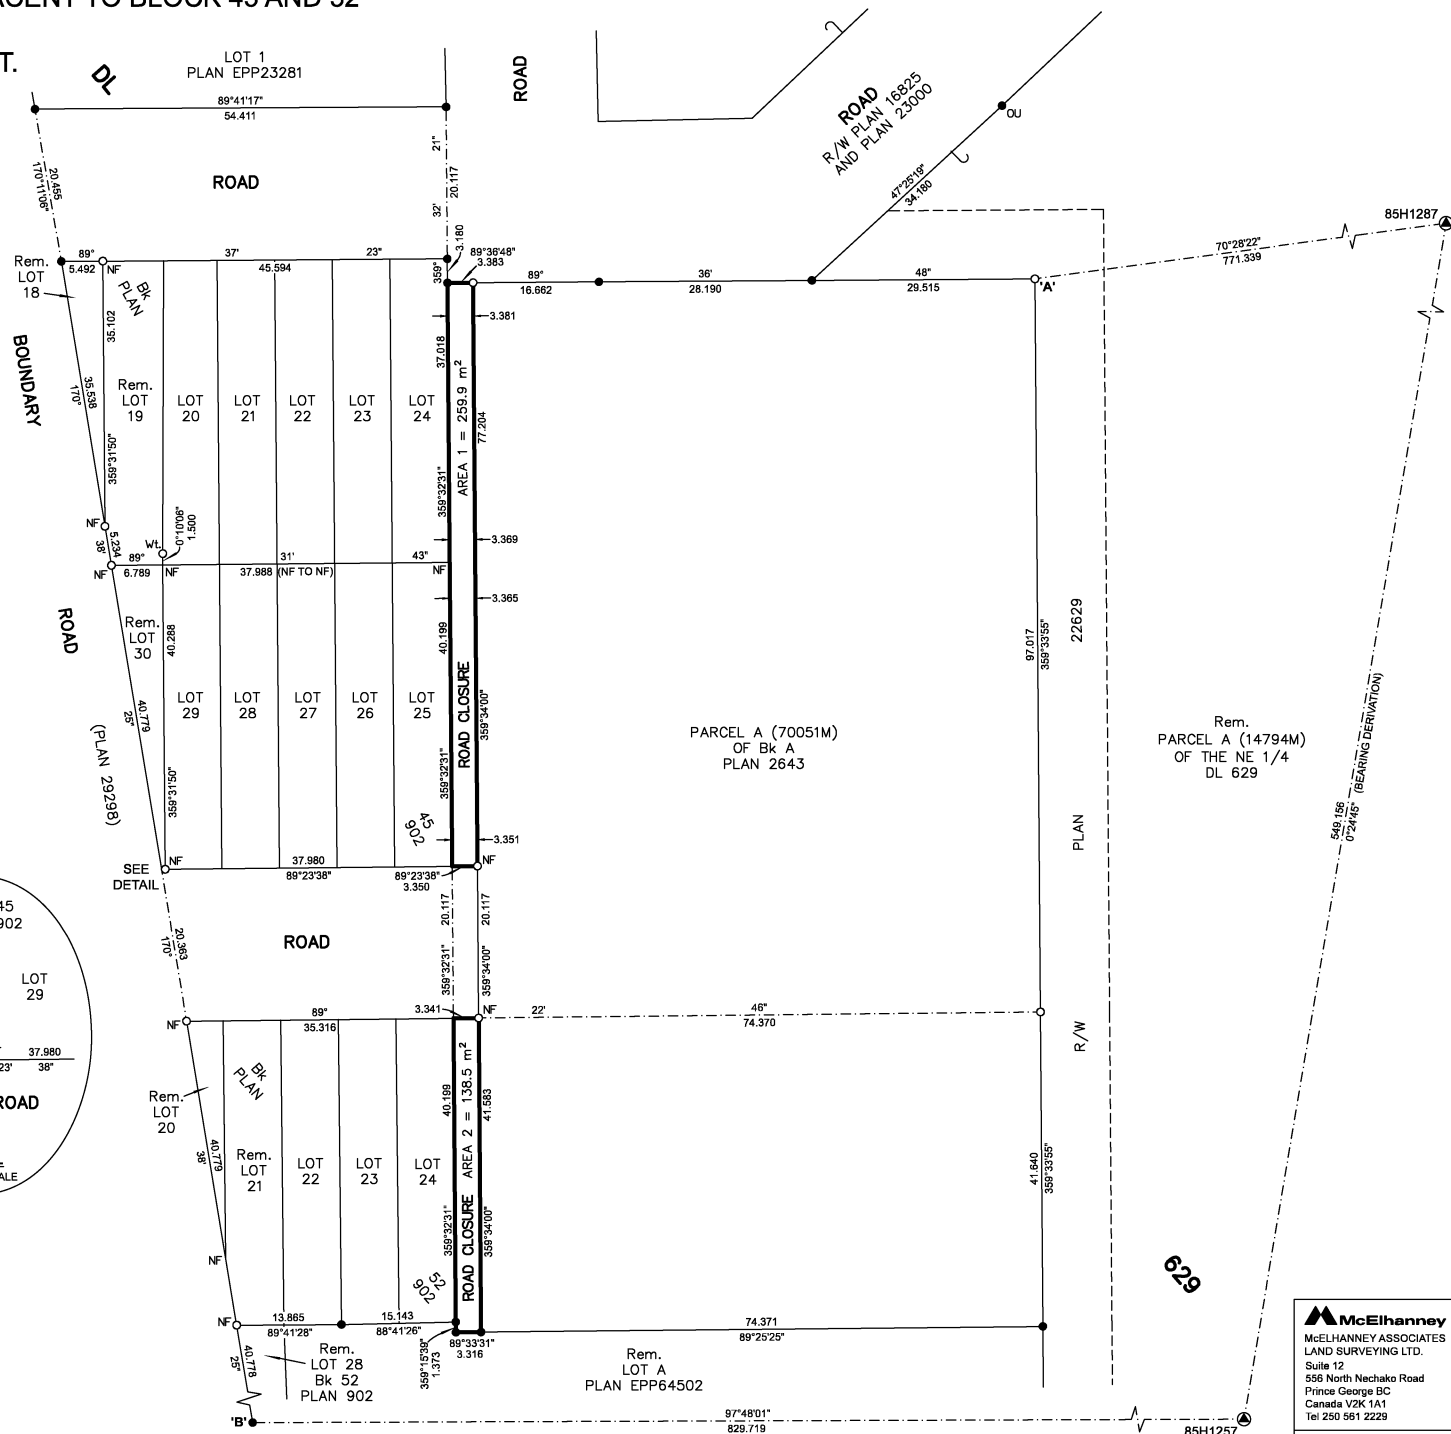

McElhanney
McELHANNEY ASSOCIATES
LAND SURVEYING LTD.
Suite 12
556 North Nechako Road
Prince George BC
Canada V2K 1A1
Tel 250 561 2229

File No. 2341-6508-RC