


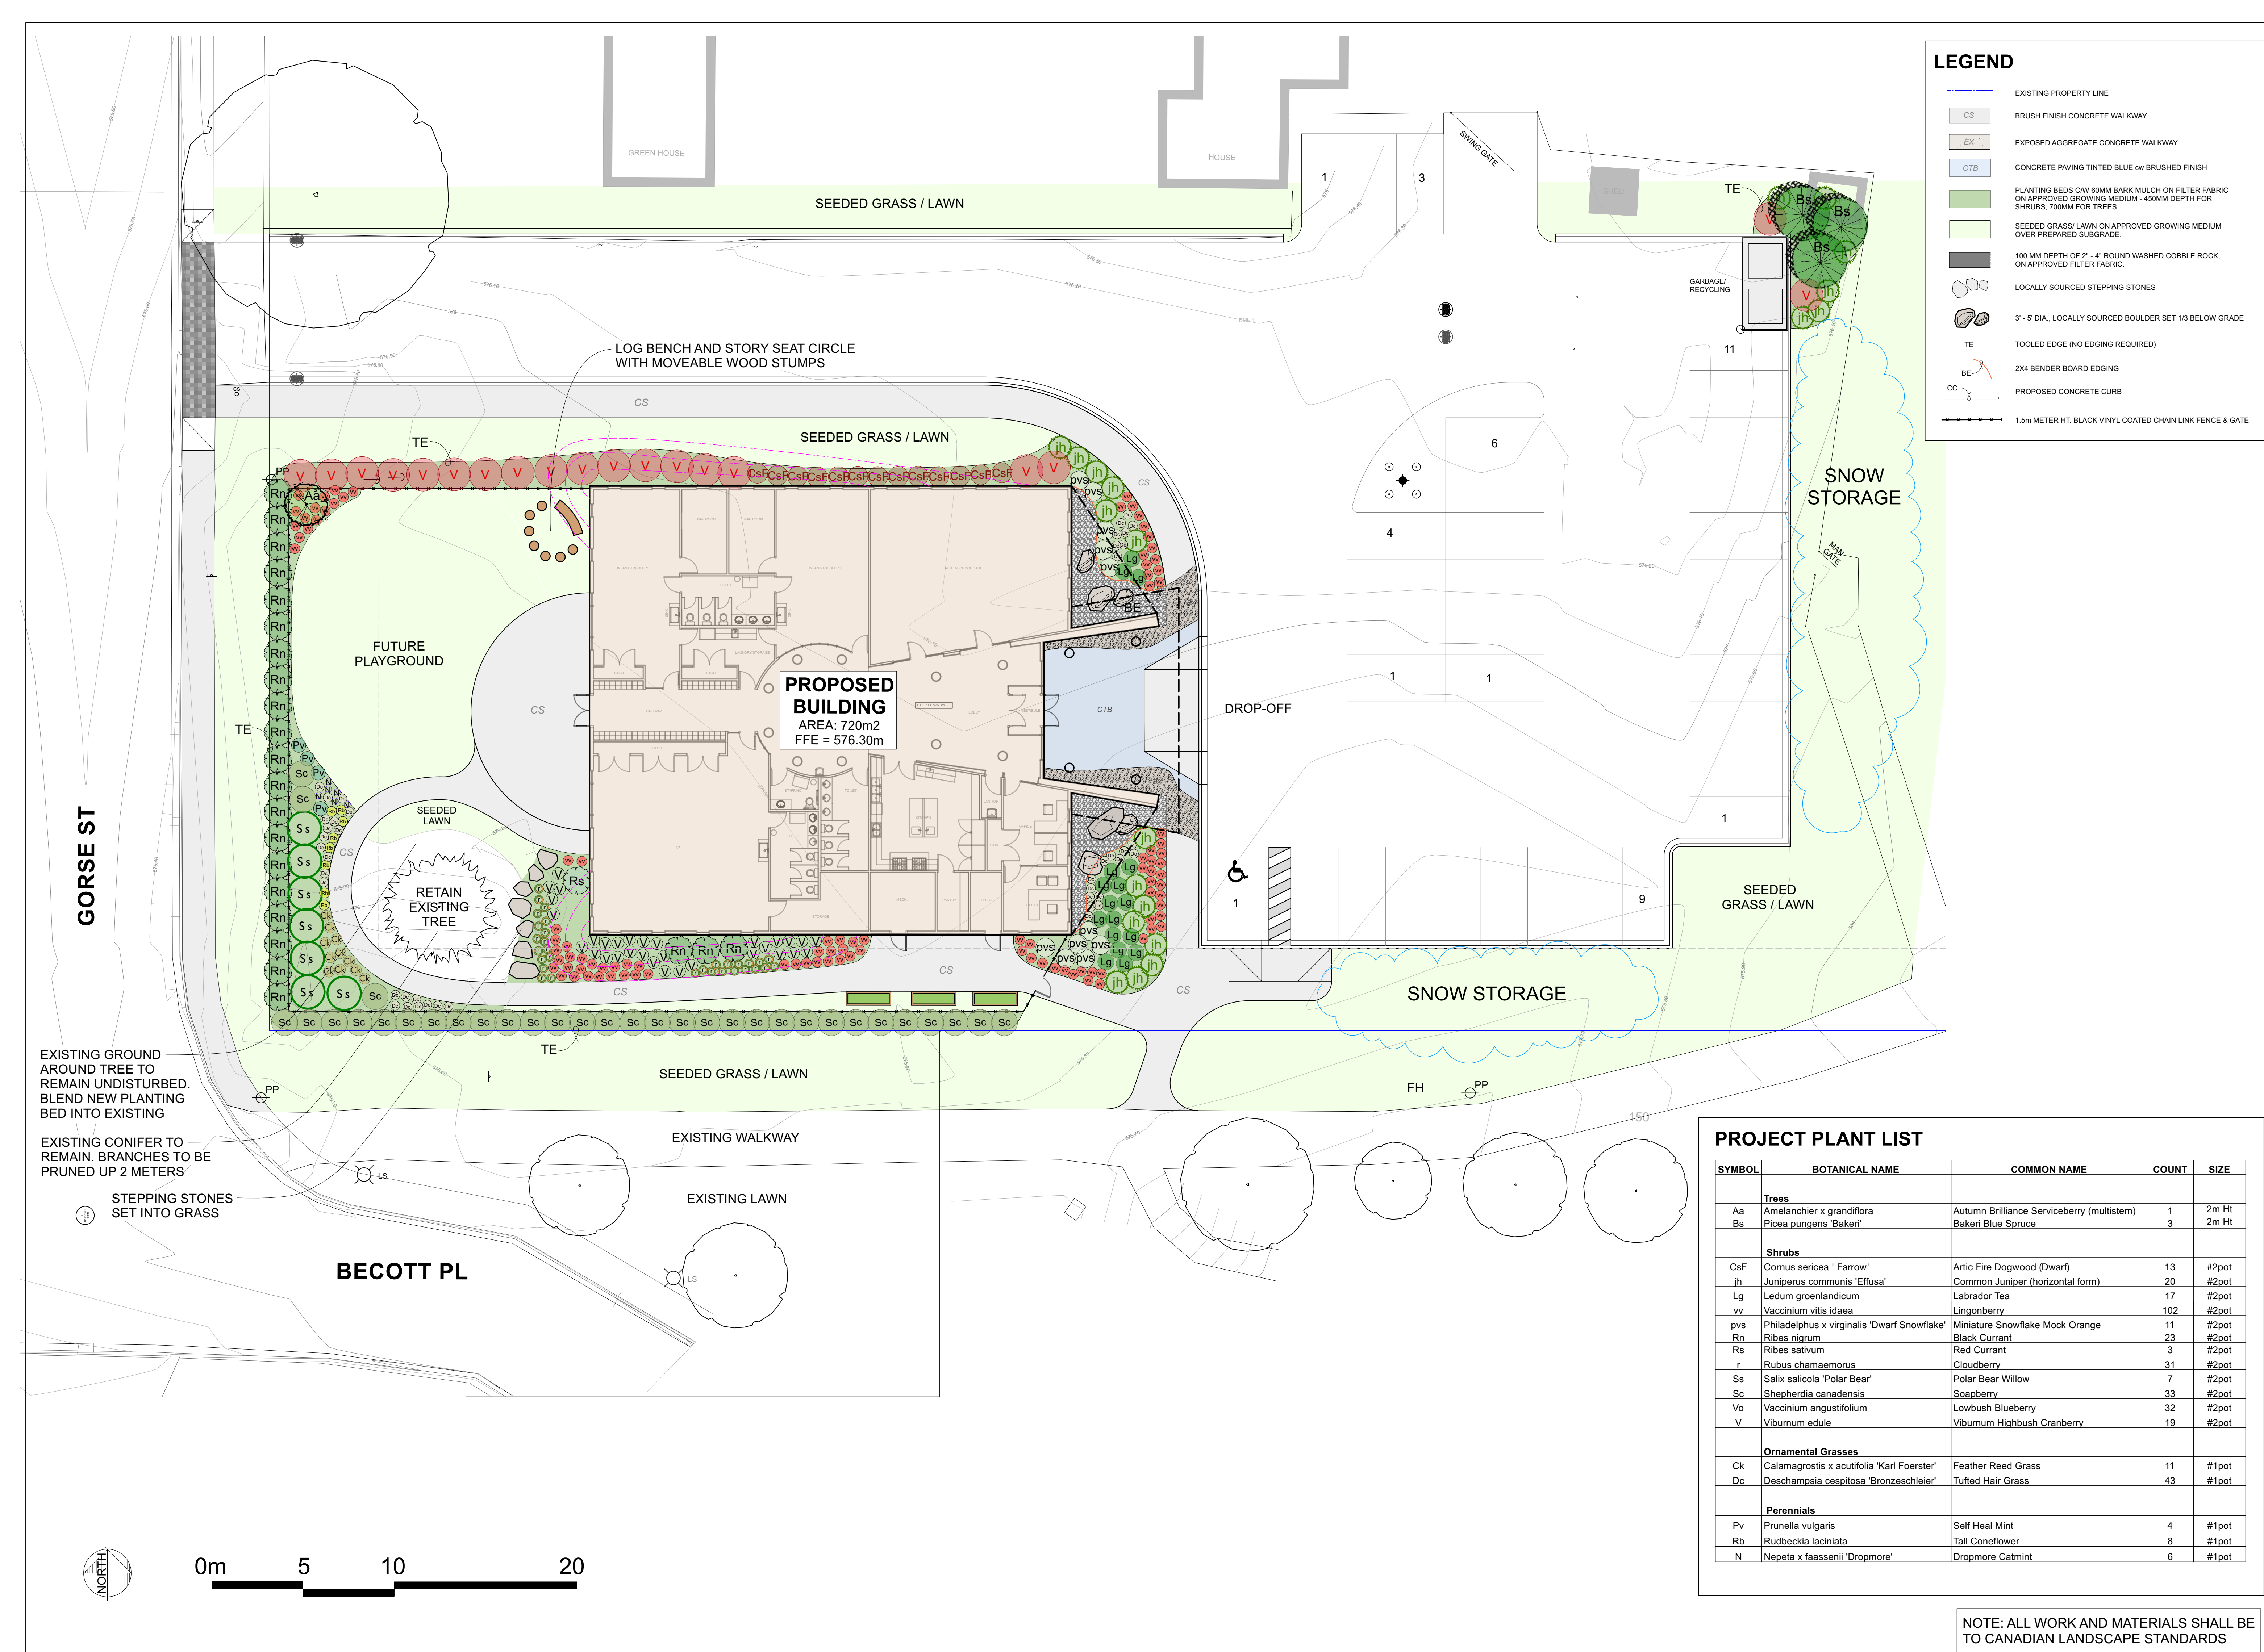

Date	Revisions	By
Jan 16 2022	Landscape For Review	LS/SD



LAZZARIN
SVISDAHL
LANDSCAPE ARCHITECTS

203-1300 1st Avenue, Prince George B.C. V2L 2Y3
250-563-6158
www.lsla-landarch.com

Project

LHEIDLI T'ENNEH
DAYCARE

Prince George, BC

Sheet Title

Landscape Plan

Date

January 14, 2022

Scale

1:150 METERS

Drawn By

LS/SD

Project No.

Copyright reserved. This drawing and the design are, and at all times remain the exclusive property of Lazzarin Svisdahl Landscape Architects and cannot be used without the Landscape Architect's written consent.

Drawing No.

L 1.0

NOTE: ALL WORK AND MATERIALS SHALL BE TO CANADIAN LANDSCAPE STANDARDS