




Handlen Rd

Weisbrod Rd

97

Vary the City of Prince George Zoning Bylaw No. 7850, 2007 as follows:

- Vary Section 11.2.5 4. by decreasing the minimum front yard setback from 6.0 m to 3.0 m, and
- Vary Section 11.2.5 5. by decreasing the minimum side yard setback from 3.0 m to 0.0 m.

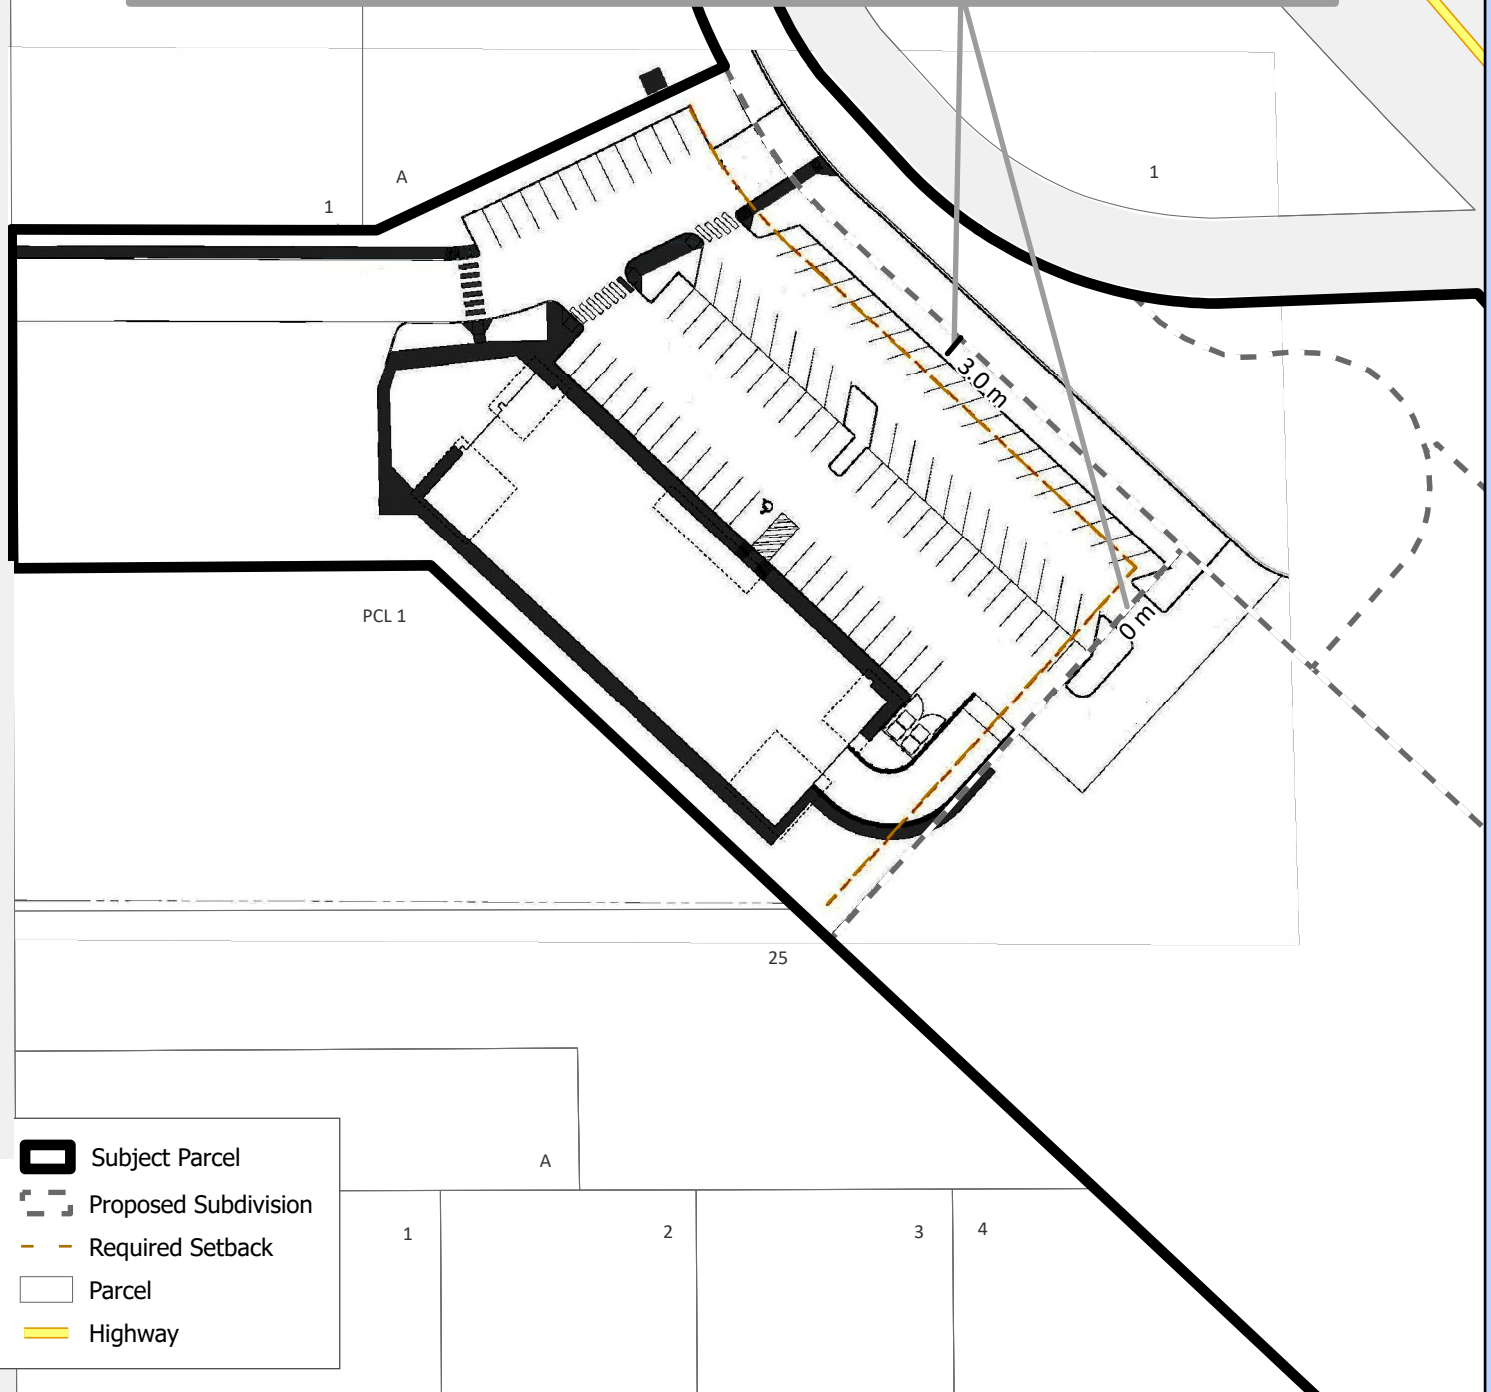

- Subject Parcel
- Proposed Subdivision
- Required Setback
- Parcel
- Highway

0 10 20 30 Meters

Coordinate System: NAD 1983 UTM Zone 10N  
Projection: Transverse Mercator  
Datum: North American 1983

1:1,000

### Exhibit "A" to VP100689

The NW 1/4 of DL 4047, CD, Plan 727 Except Plans 9543, 11058, 11059, 11060, 11061, 11088, H226, 28664 and 31724

