

CITY OF PRINCE GEORGE
BYLAW NO. 9099, 2020

A Bylaw of the City of Prince George to permanently close a portion of road adjacent to 1912 20th Avenue and to remove its road dedication for the purpose of future disposal of the lands.

WHEREAS the Council of the City of Prince George deems it desirable that an approximate 113.3 m² (square metres) of road dedicated on Plan 1268 as shown on Reference Plan EPP104768 adjacent to the properties legally described as Parcel 1, Plan BCP24383, Cariboo District and Lots 3, 4, 17, 18, all of Block 329, Plan 1268, Cariboo District, be closed to traffic, and that the road dedication thereof be removed;

AND WHEREAS, in accordance with section 40 of the *Community Charter*, notice of intention to adopt this bylaw has been delivered, posted and published, and an opportunity has been provided for persons who consider they are affected by this bylaw to make representations to Council;

NOW THEREFORE the Council of the City of Prince George, in open meeting assembled, **ENACTS AS FOLLOWS:**

1. That the portion of road dedicated on Plan 1268, adjacent to the properties legally described as Parcel 1, Plan BCP24383, Cariboo District and Lots 3, 4, 17, 18, all of Block 329, Plan 1268, Cariboo District as shown outlined in bold black on Reference Plan EPP104768, attached hereto as Appendix "A" and forming part of this Bylaw, is closed to traffic.
2. That the portion of road dedicated on Plan 1268, adjacent to the properties legally described as Parcel 1, Plan BCP24383, Cariboo District and Lots 3, 4, 17, 18, all of Block 329, Plan 1268, Cariboo District, as shown outlined in bold black on Reference Plan EPP104768, attached hereto as Appendix "A" and forming part of this Bylaw, is removed.
3. The Mayor and Corporate Officer are hereby empowered to do all things necessary to give effect to this Bylaw.
4. This Bylaw shall come into full force and take effect upon its adoption and shall be filed with the Registrar of the applicable Land Title Office.
5. This Bylaw may be cited for all purposes as "City of Prince George 1912 20th Avenue Road Closure Bylaw No. 9099, 2020".

READ A FIRST TIME THIS 5TH DAY OF OCTOBER , 2020.

READ A SECOND TIME THIS 5TH DAY OF OCTOBER , 2020.

First two readings passed by a **UNANIMOUS** decision of Members of City Council present and eligible to vote.

READ A THIRD TIME THIS DAY OF , 2020.

Third reading passed by a decision of Members of City Council present and eligible to vote.

Certified correct as passed third reading this day of , 2020.

CORPORATE OFFICER OF
THE CITY OF PRINCE GEORGE

APPROVED BY THE MINISTER OF TRANSPORTATION AND INFRASTRUCTURE PURSUANT TO THE PROVISIONS OF SECTION 41(3) OF THE *COMMUNITY CHARTER*.


THIS DAY OF 2020.

for MINISTER OF TRANSPORTATION
AND INFRASTRUCTURE

ADOPTED THIS DAY OF , 2020,
BY A DECISION OF ALL MEMBERS OF CITY COUNCIL PRESENT AND
ELIGIBLE TO VOTE.

MAYOR

CORPORATE OFFICER

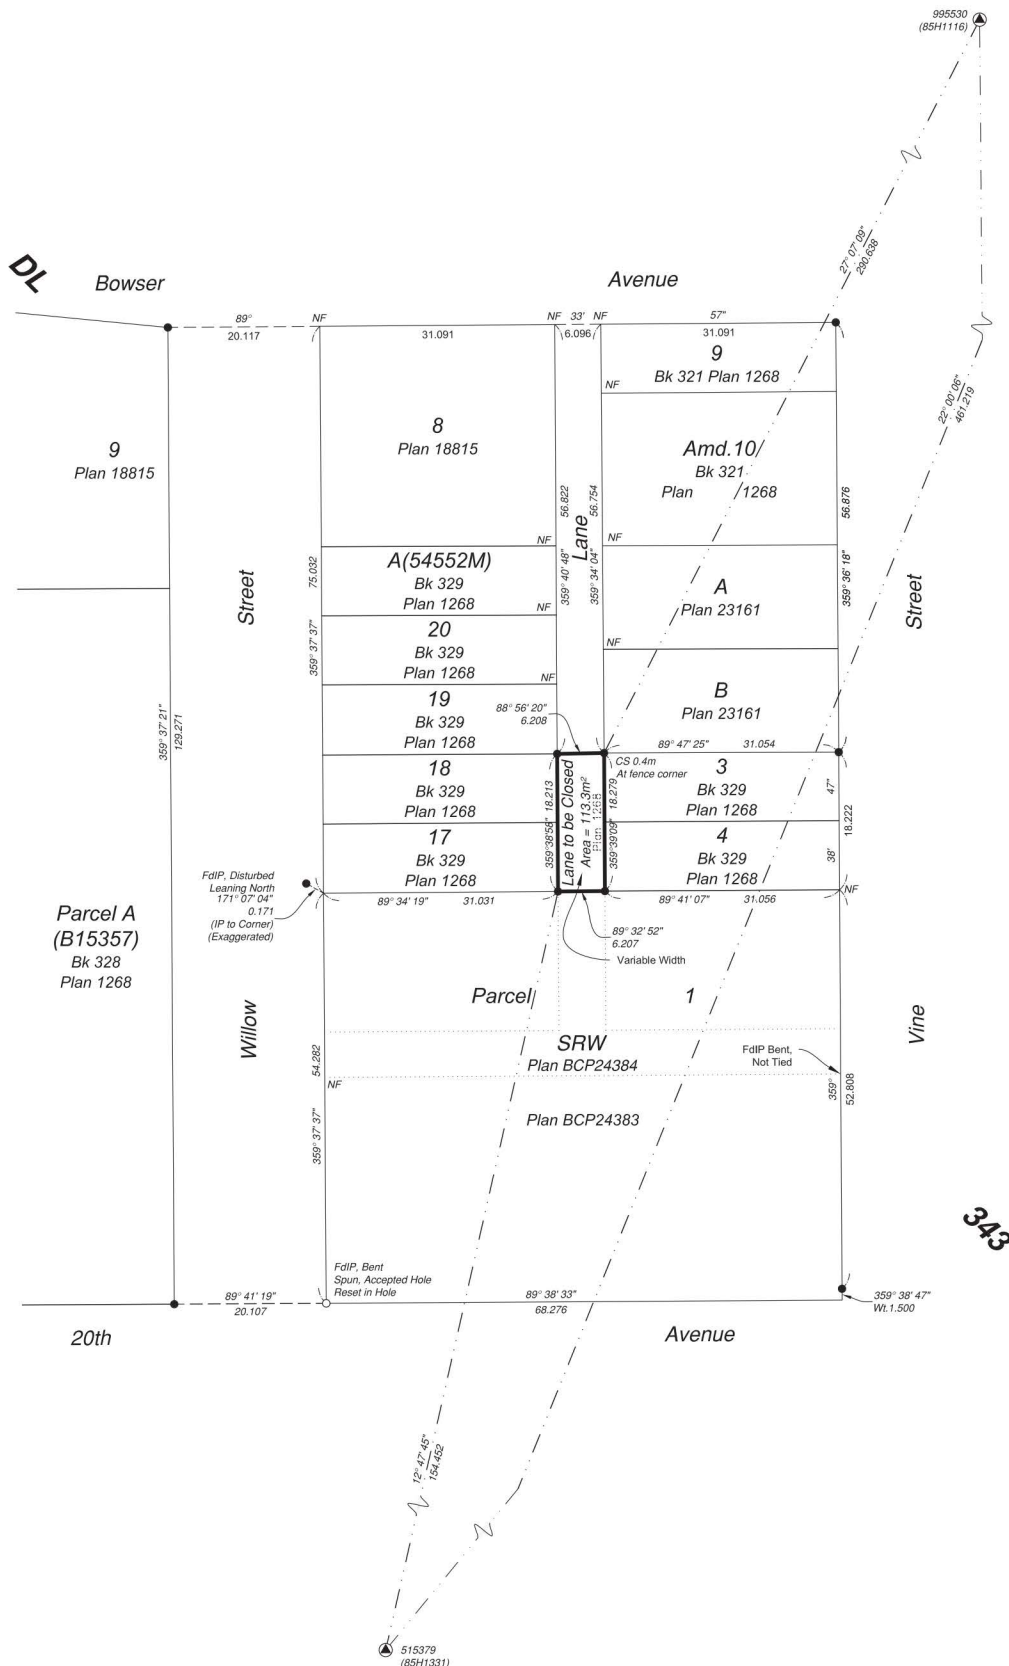

***Reference Plan to Accompany
By-law No. 9099 Closing a portion
of Lane shown dedicated on Plan
1268, District Lot 343, Cariboo
District.***

*Pursuant to Section 120 of the Land Title Act and
Section 40 of the Community Charter.*

Integrated survey area No. 39 Prince George, BC,
NAD83 (CSRS) 4.0.0.BC.1

BCGS 93G.097



The intended plot size of this plan is 432mm in width by 559mm in height (C size) when plotted at a scale of 1:500.

All distances are in metres and decimals thereof.

Grid bearings are derived from observations between geodetic control monuments 515379 (85H1331) and 995530 (85H1116) and are referred to the central meridian of UTM Zone 10 North (123° west longitude).




The UTM coordinates and estimated absolute accuracy achieved have been derived from MASCOT published coordinates and standard deviations for geodetic control monuments 515379 (85H1331) and 995530 (85H1116).

This plan shows horizontal ground-level distances unless otherwise specified. To compute grid distances, multiply ground-level distances by the average combined factor of 0.9995155 which has been derived from control monument 515379 (85H1331).

Note:
This plan shows one or more witness posts which are not set on the true corner(s).

Some posts are exaggerated for clarity.

Legend

Symbols		Description
Found	Placed	
		Control Monument
		Standard Iron Post
CSF		Combined Scale Factor
EAA		Estimated Absolute Accuracy
Bk		Block
CS		Countersunk
Amd.		Amended Lot

Georeferencing Positions UTM Coordinates, Zone 10, NAD 83 (CSRS), 4.0.0.BC.1				
Station	Northing	Easting	EAA	CSF
515379	5972939.86	515558.60	0.05	0.9995155
995530	5973367.28	515731.31	0.05	0.9995157

The field survey represented by this plan was completed on the 24th day of July, 2020.

Scott A. Maquire, BCLS 903

This plan lies within the Regional District of Fraser-Fort George

File: 20038-RC

KOEHLER LAND SURVEYING INC.
1698 Lyon Street South
Prince George, BC V2N 1T3
Tel: (250) 614-9703