
## PLAN EPP93591

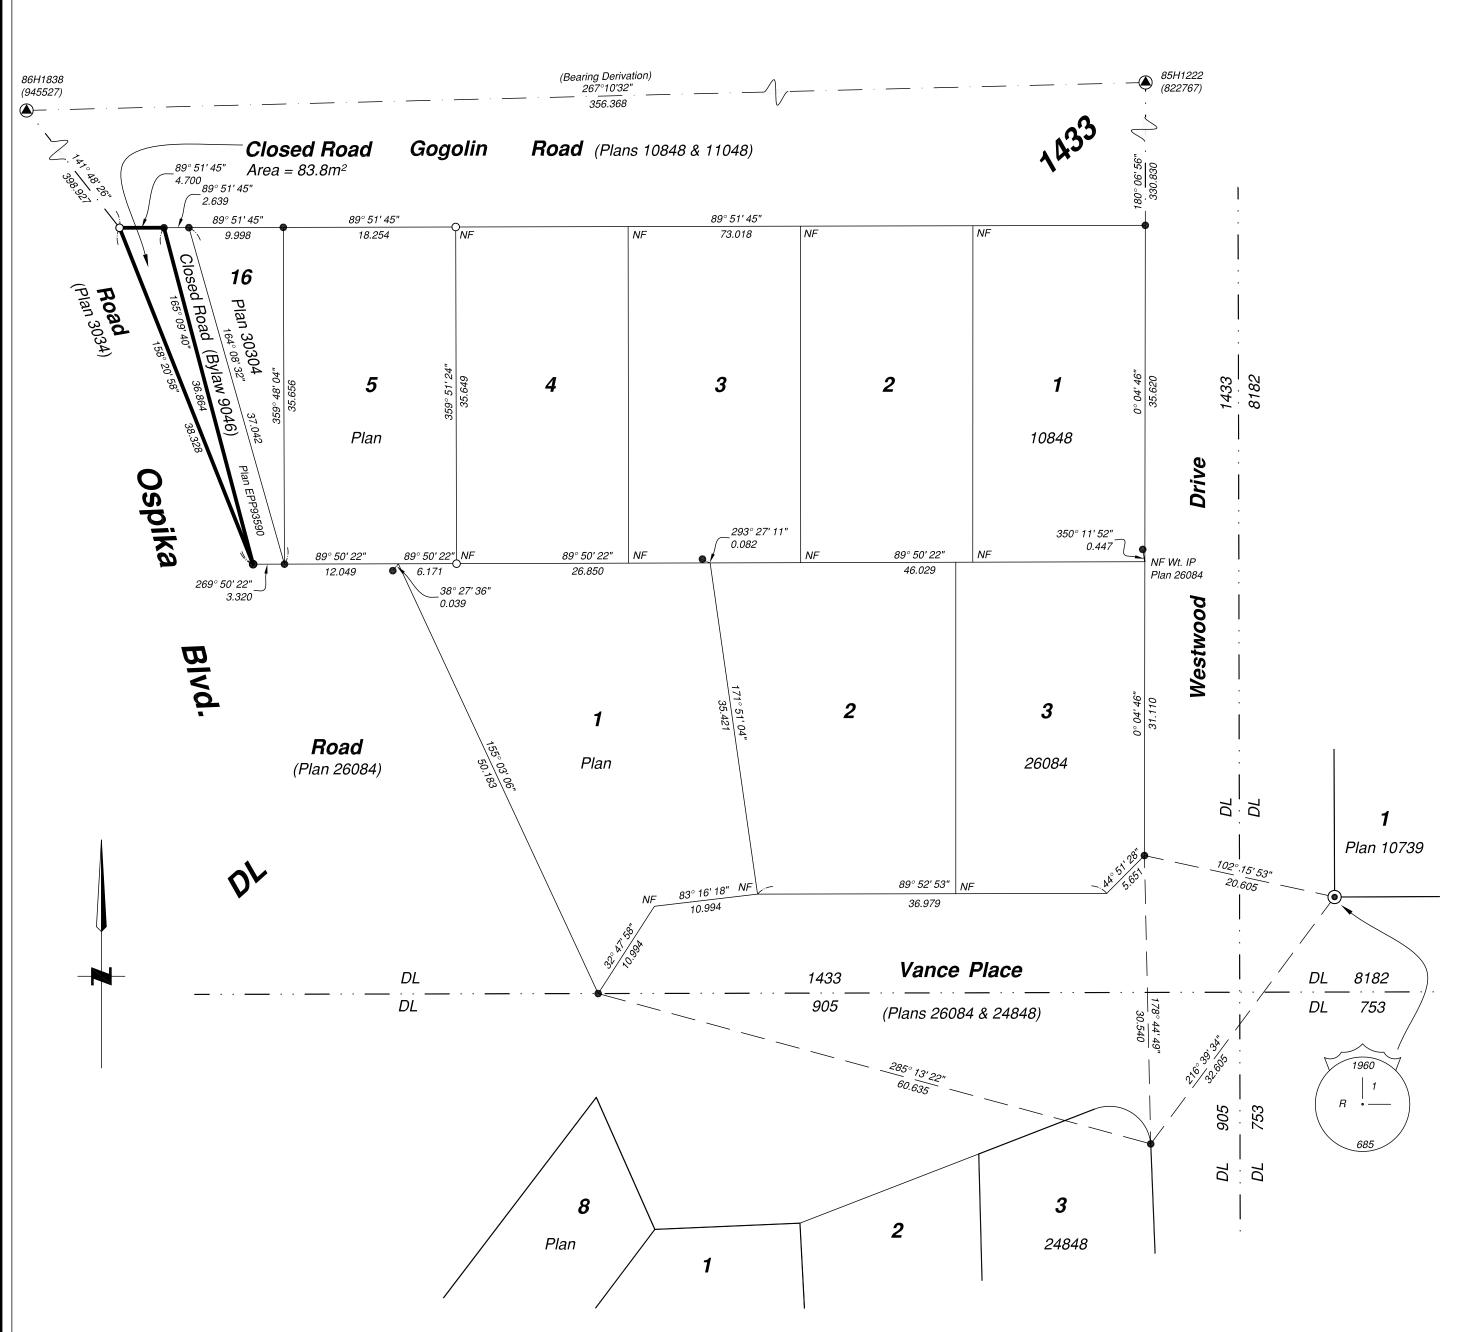

Reference Plan to Accompany By-law No. 9152 closing a portion of road as shown dedicated on Plan 3034, District Lot 1433, Cariboo District.

Pursuant to Section 120 of the Land Title Act and Section 40 of the Community Charter.

Integrated survey area No. 39 Prince George, BC, NAD83 (CSRS) 4.0.0.BC.1

BCGS 93G.087



The intended plot size of this plan is 280mm in width by 432mm in height (C size) when plotted at a scale of 1:400.

All distances are in metres and decimals thereof.

Grid bearings are derived from observations between geodetic control monuments 85H1222 and 86H1838 and are referred to the central meridian of UTM Zone 10N (123° West Longitude).

The UTM coordinates and estimated horizontal positional accuracy achieved have been derived from mascot published coordinates and standard deviations for geodetic control monuments 85H1222 and 86H1838.

This plan shows horizontal ground-level distances unless otherwise specified. To compute grid distances, multiply ground-level distances by the average combined factor of 0.9995123 which has been derived from control monument 85H1222.

Note: Some posts are exaggerated for clarity.

## Legend

Symbols		bols	Description	
	Found	Placed		
			Control Monument	
		0	Standard Iron Post	
	$\odot$		Standard Concrete Post	
	CS	SF	Combined Scale Factor	
AHA			Absolute Horizontal Accuracy	

UT	Georeferencing Positions UTM Coordinates, Zone 10, NAD 83 (CSRS), 4.0.0.BC.1					
Station	Northing	Easting	AHA	CSF		
85H1222	5970710.48	514481.84	0.10	0.9995123		
86H1838	5970692.93	514126.08	0.10	0.9995111		

The field survey represented by this plan was completed on the 2nd day of October, 2020

Albert Koehler, BCLS 974

This plan lies within the Regional District of Fraser-Fort George

File: 19058-RC-2

KOEHLER LAND SURVEYING INC. 1698 Lyon Street South Prince George, BC V2N 1T3 Tel: (250) 614-9703